



NOTICE OF APPLICATION & PUBLIC MEETING
Pursuant to Section 53 of the *Planning Act*

APPLICATION FOR CONSENT (B11-24)

APPLICANT: Norman Philip Demaray, Debra Lynn Demaray, Andrew James Demaray
AGENT: Stephen Carneiro Fernandes
LOCATION: 5251 Dorchester Rd
ROLL NO.: 392600006016400

Purpose and Effect

The purpose and effect of this application is to convey a parcel of land having a frontage of 51.10 metres (167.65 ft) along Dorchester Road (County Road 32) and an area of 0.753 hectares (1.86 ac) for lot addition purposes to be merged in the same name and title as the abutting property to the north known municipally as 5247 Dorchester Road (County Road 32). The lands to be conveyed contain a workshop and are used for a farm drainage business. Used primarily for agricultural purposes, the lands to be retained contain lands in agricultural production as well as single detached dwelling. The retained lands would have an area of approximately 4.357 hectares (10.77 ac).

Description and Location of Subject Land

The subject lands are legally described as Part of Lot 19, Concession 5, SRT (geographic Township of North Dorchester), designated as Part 1 on Reference Plan 33R-2402, Municipality of Thames Centre. The subject property is located on the west side of Dorchester Road (County Road 32) and north of Harrietsville Drive.

Public Meeting

The Municipality's Council will hold a public meeting to consider the subject application.

Thames Centre Council meetings are held in a hybrid format, being conducted electronically and in-person.

Date: Monday November 18, 2024

Time: 5:00 p.m.

Place: This will be a hybrid meeting.

Thames Centre Municipal Office Council Chambers- 4305 Hamilton Rd., Dorchester and broadcasted live on the Municipality's YouTube Channel, namely:

www.youtube.com/municipalityofthamescentre

The public is advised that the Council meeting will begin at 5:00 p.m., although the exact time of item is unknown. To participate **electronically** via phone or by video using Zoom, registration is required. Please visit the website www.thamescentre.on.ca/registration and complete the registration process before **12 Noon on Monday, November 18, 2024.** Notwithstanding the deadline above, members of the public are asked to register as soon as possible to provide an orderly registration process and meeting. Send any **written comments or concerns** for Council's consideration via email to comments@thamescentre.on.ca or by mail to the municipal office before **12 Noon on Wednesday, November 13, 2024.** The public is advised that comments expressed and written material presented are a matter of public record for full disclosure.

Other Planning Act Applications: None.

Other Information:

If a person or public body has the ability to appeal the decision of the Council of the Municipality of Thames Centre in respect of the proposed consent to the Ontario Land Tribunal but does not make written submissions to the Municipality of Thames Centre before it gives or refuses to give a provisional consent, the Tribunal may dismiss the appeal. If you wish to be notified of the decision of the Municipality of Thames Centre in respect of the proposed consent, you must make a written request to the Municipality of Thames Centre, Clerk, 4305 Hamilton Road, Dorchester, Ontario, N0L 1G3 or at comments@thamescentre.on.ca

Notwithstanding the above, subsection 53(19) of the *Planning Act* defines the parties that are eligible to appeal the decision to the Ontario Land Tribunal.

If you have any questions regarding the applications please contact Amanda Storrey, Interim Director of Planning and Development Services, at 519.268.7334 x 249 or at astorrey@thamescentre.on.ca

DATED at the Municipality of Thames Centre, this 28th day of October, 2024.

Municipality of Thames Centre
4305 Hamilton Rd.
Dorchester, ON
N0L 1G3

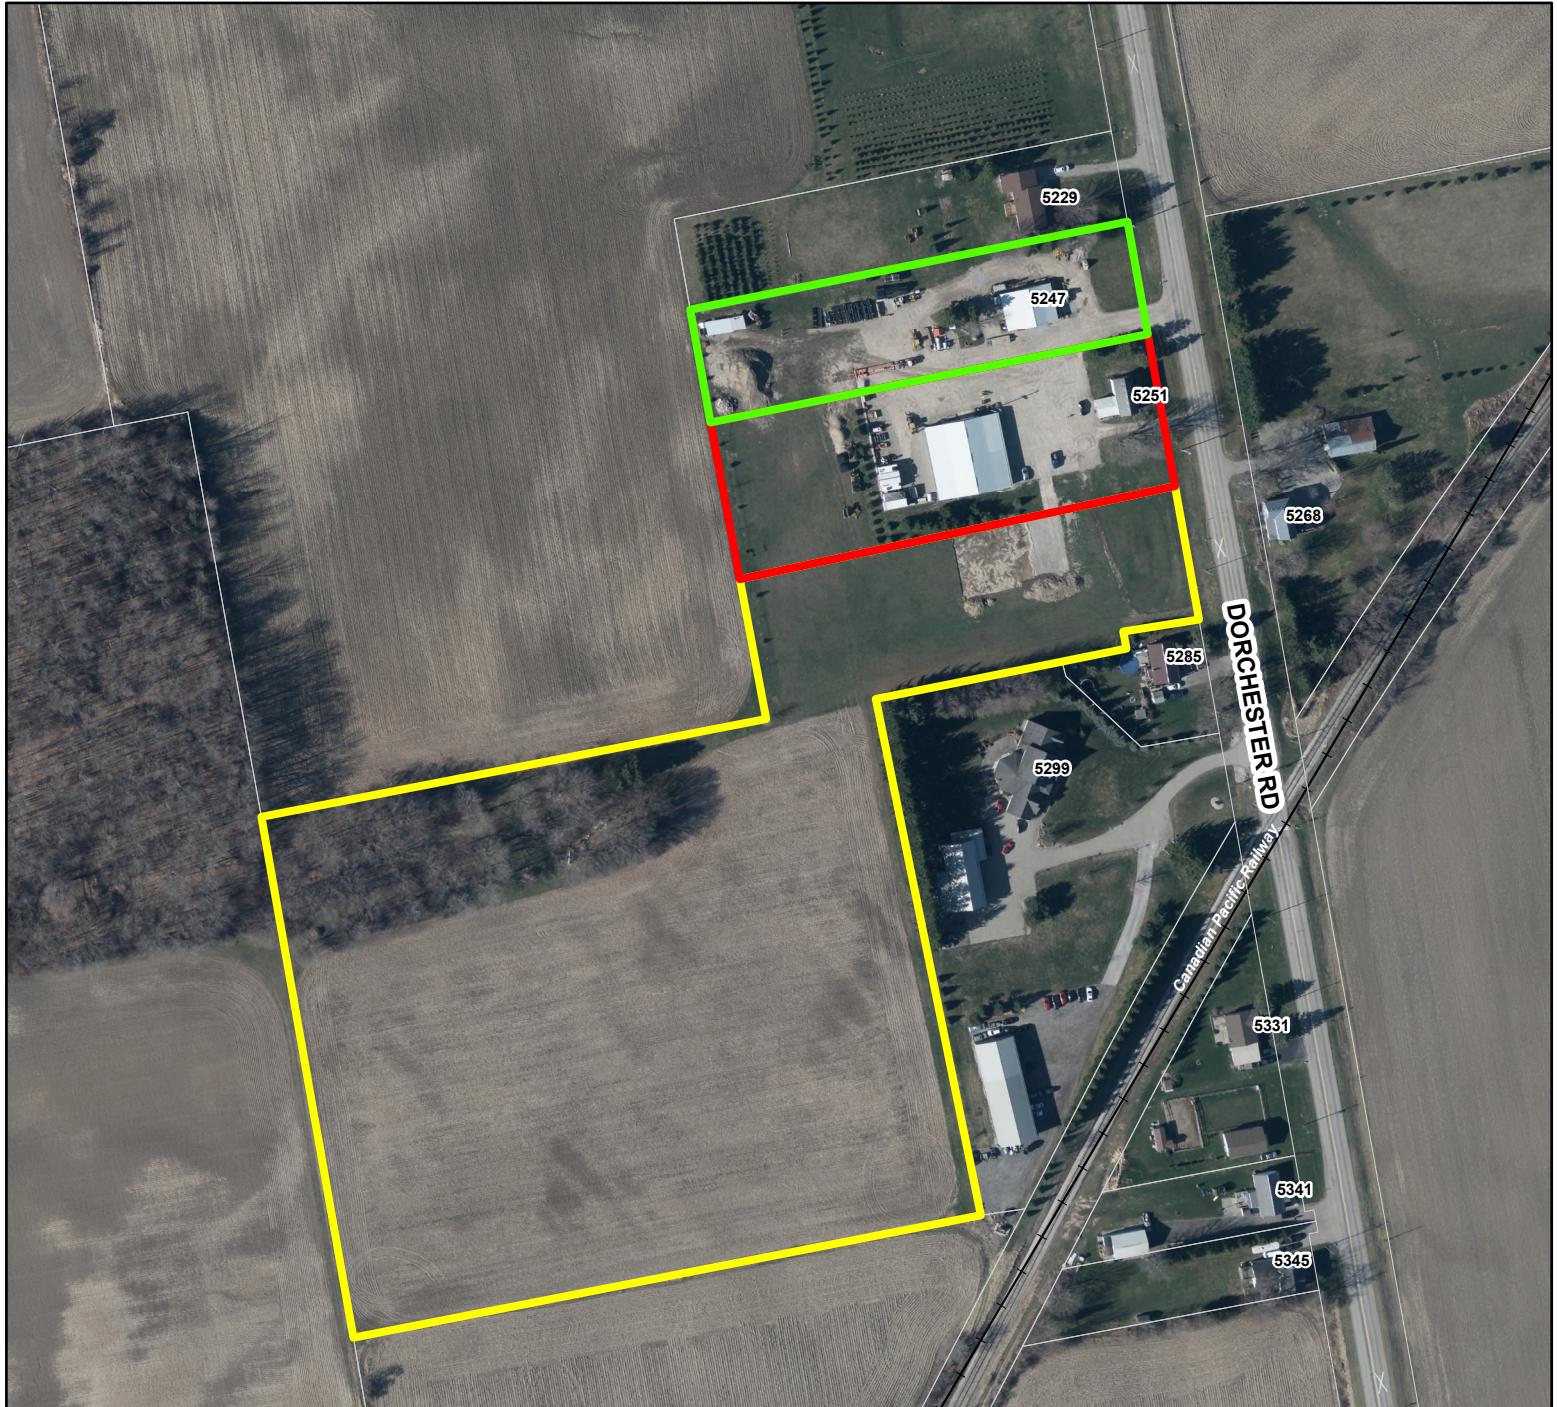
APPLICATION FOR CONSENT: B-11-2024

Owner: Norman Demaray, Debra Demaray, and Andrew Demaray
Agent: Stephan Carneiro Fernandes






5251 Dorchester Road
CON 5 SRT S PT LOT 19 RP 33R2402 PART 1 TO 2

Municipality of THAMES CENTRE




Published by the County of Middlesex
Planning Department
399 Ridout Street North, London, ON N6A 2P1
(519) 434-7321
October, 2024

-  **Lands to be retained**
-  **Lands to be conveyed**
-  **Lands to be enlarged by conveyed lands**



1:2,500

 **Metres**
0 20 40 80

Disclaimer: This map is for illustrative purposes only. Do not rely on it as being a precise indicator of routes, locations of features, nor as a guide to navigation.