

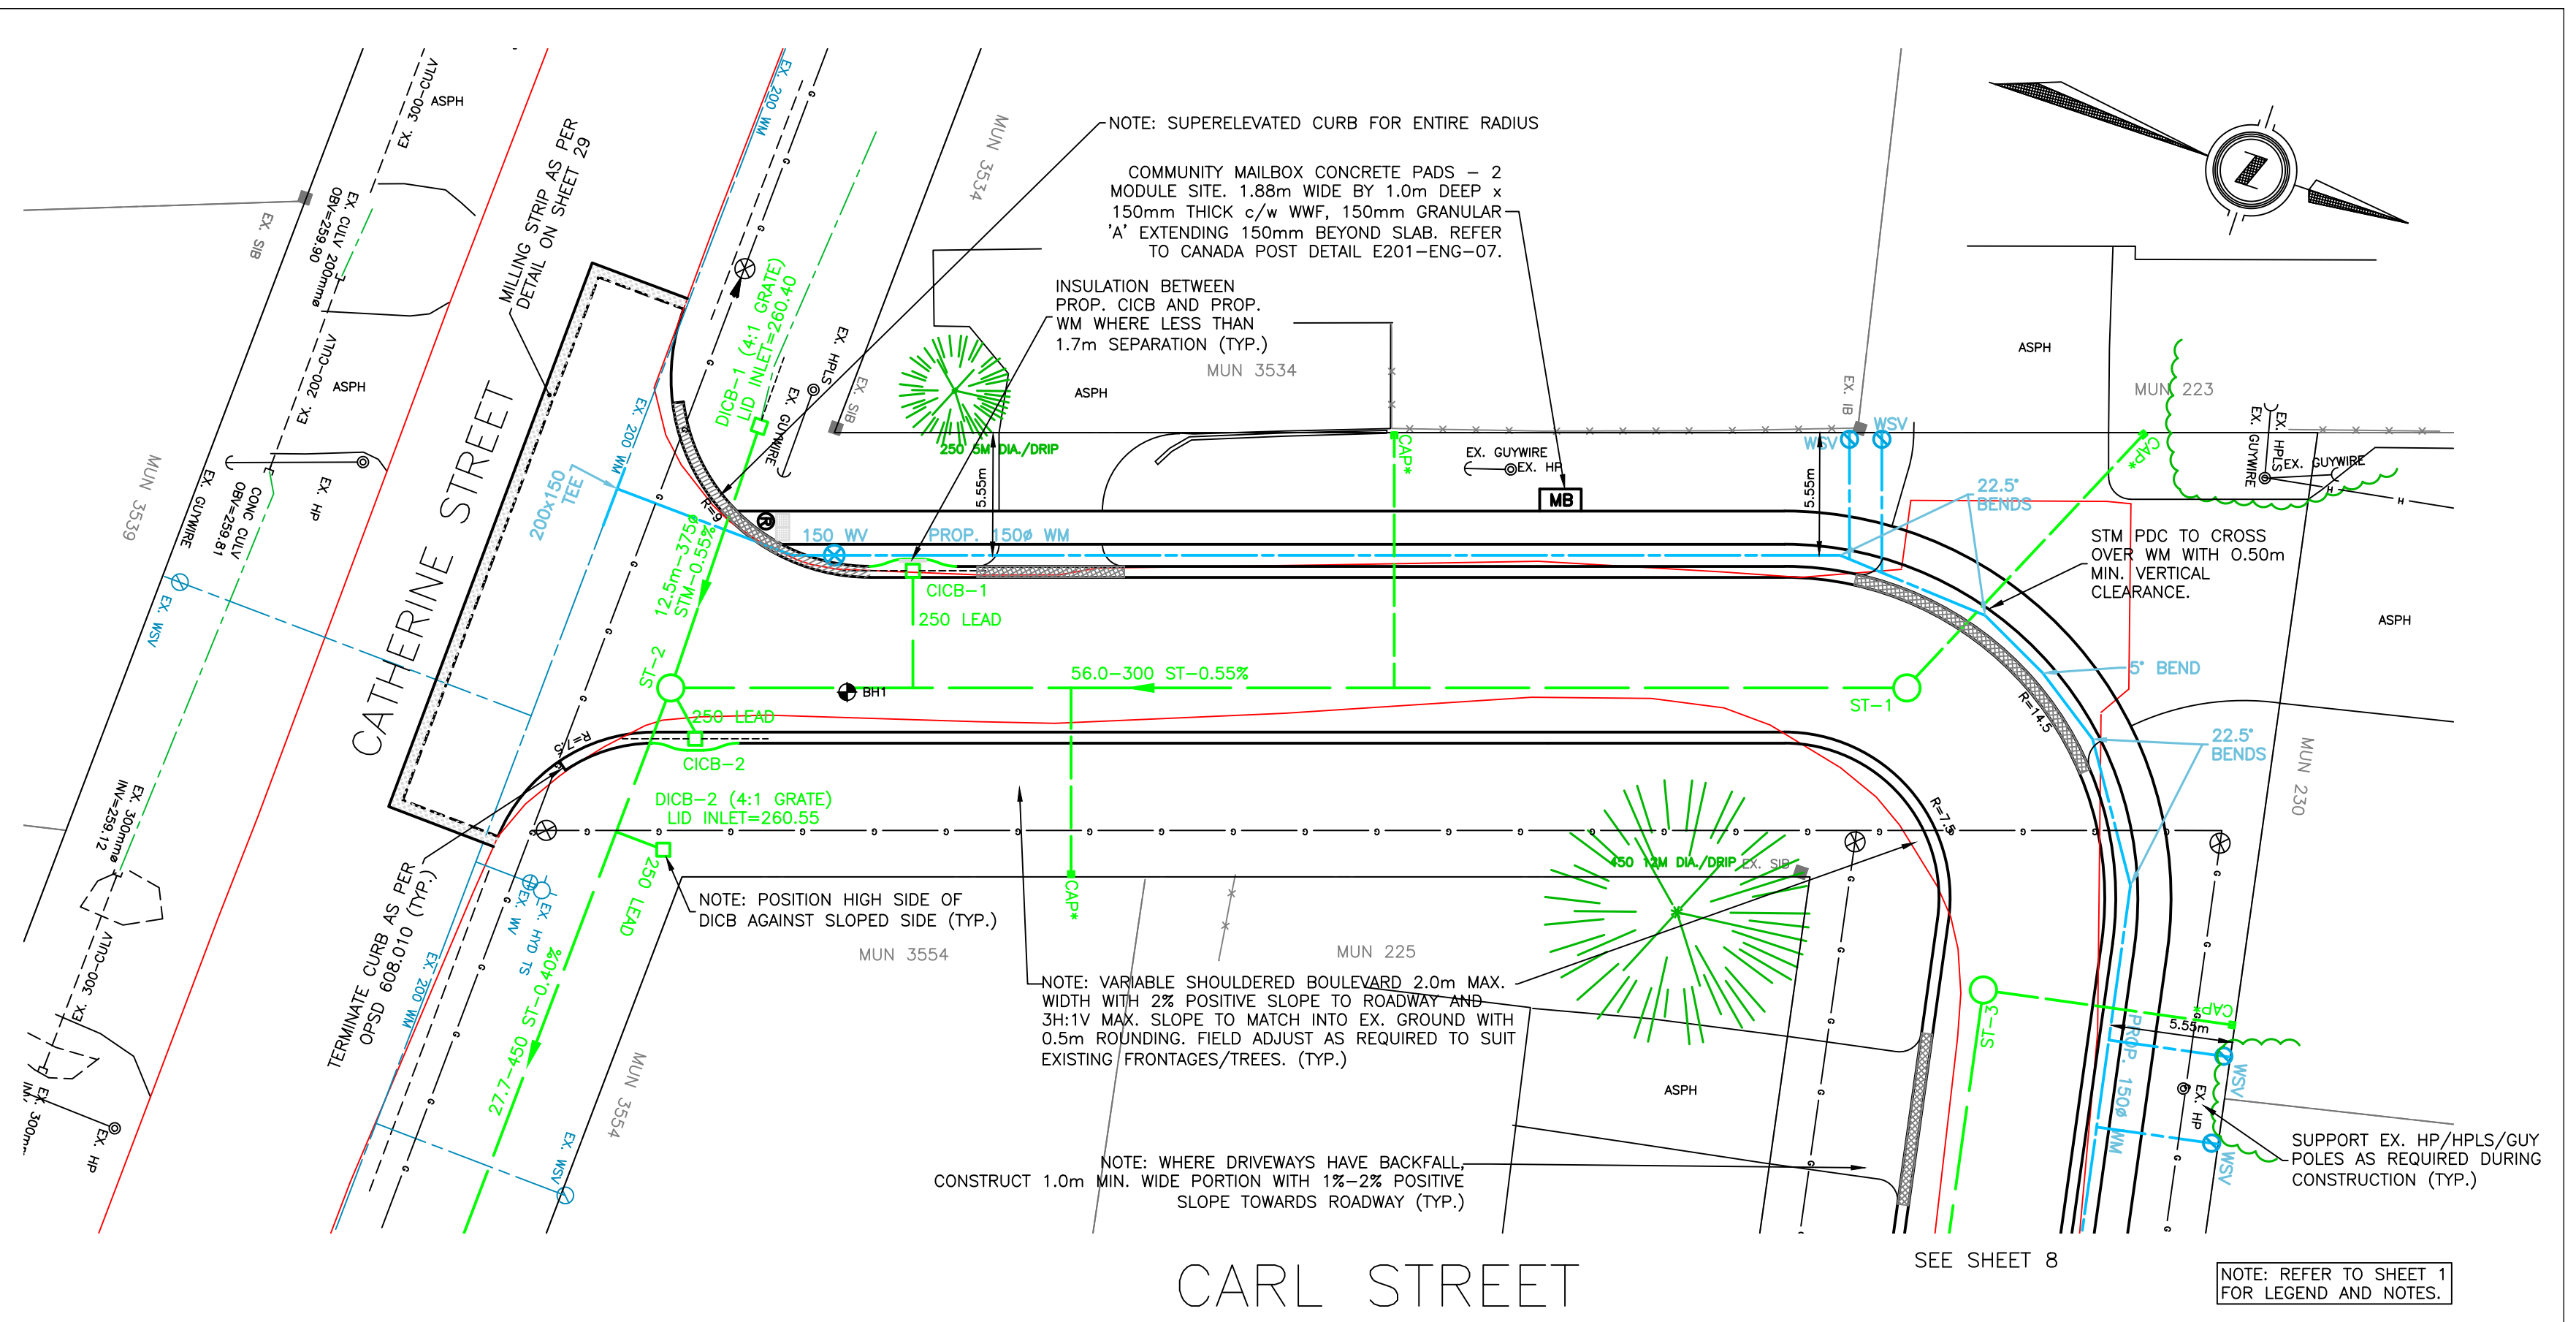


CATHERINE STREET

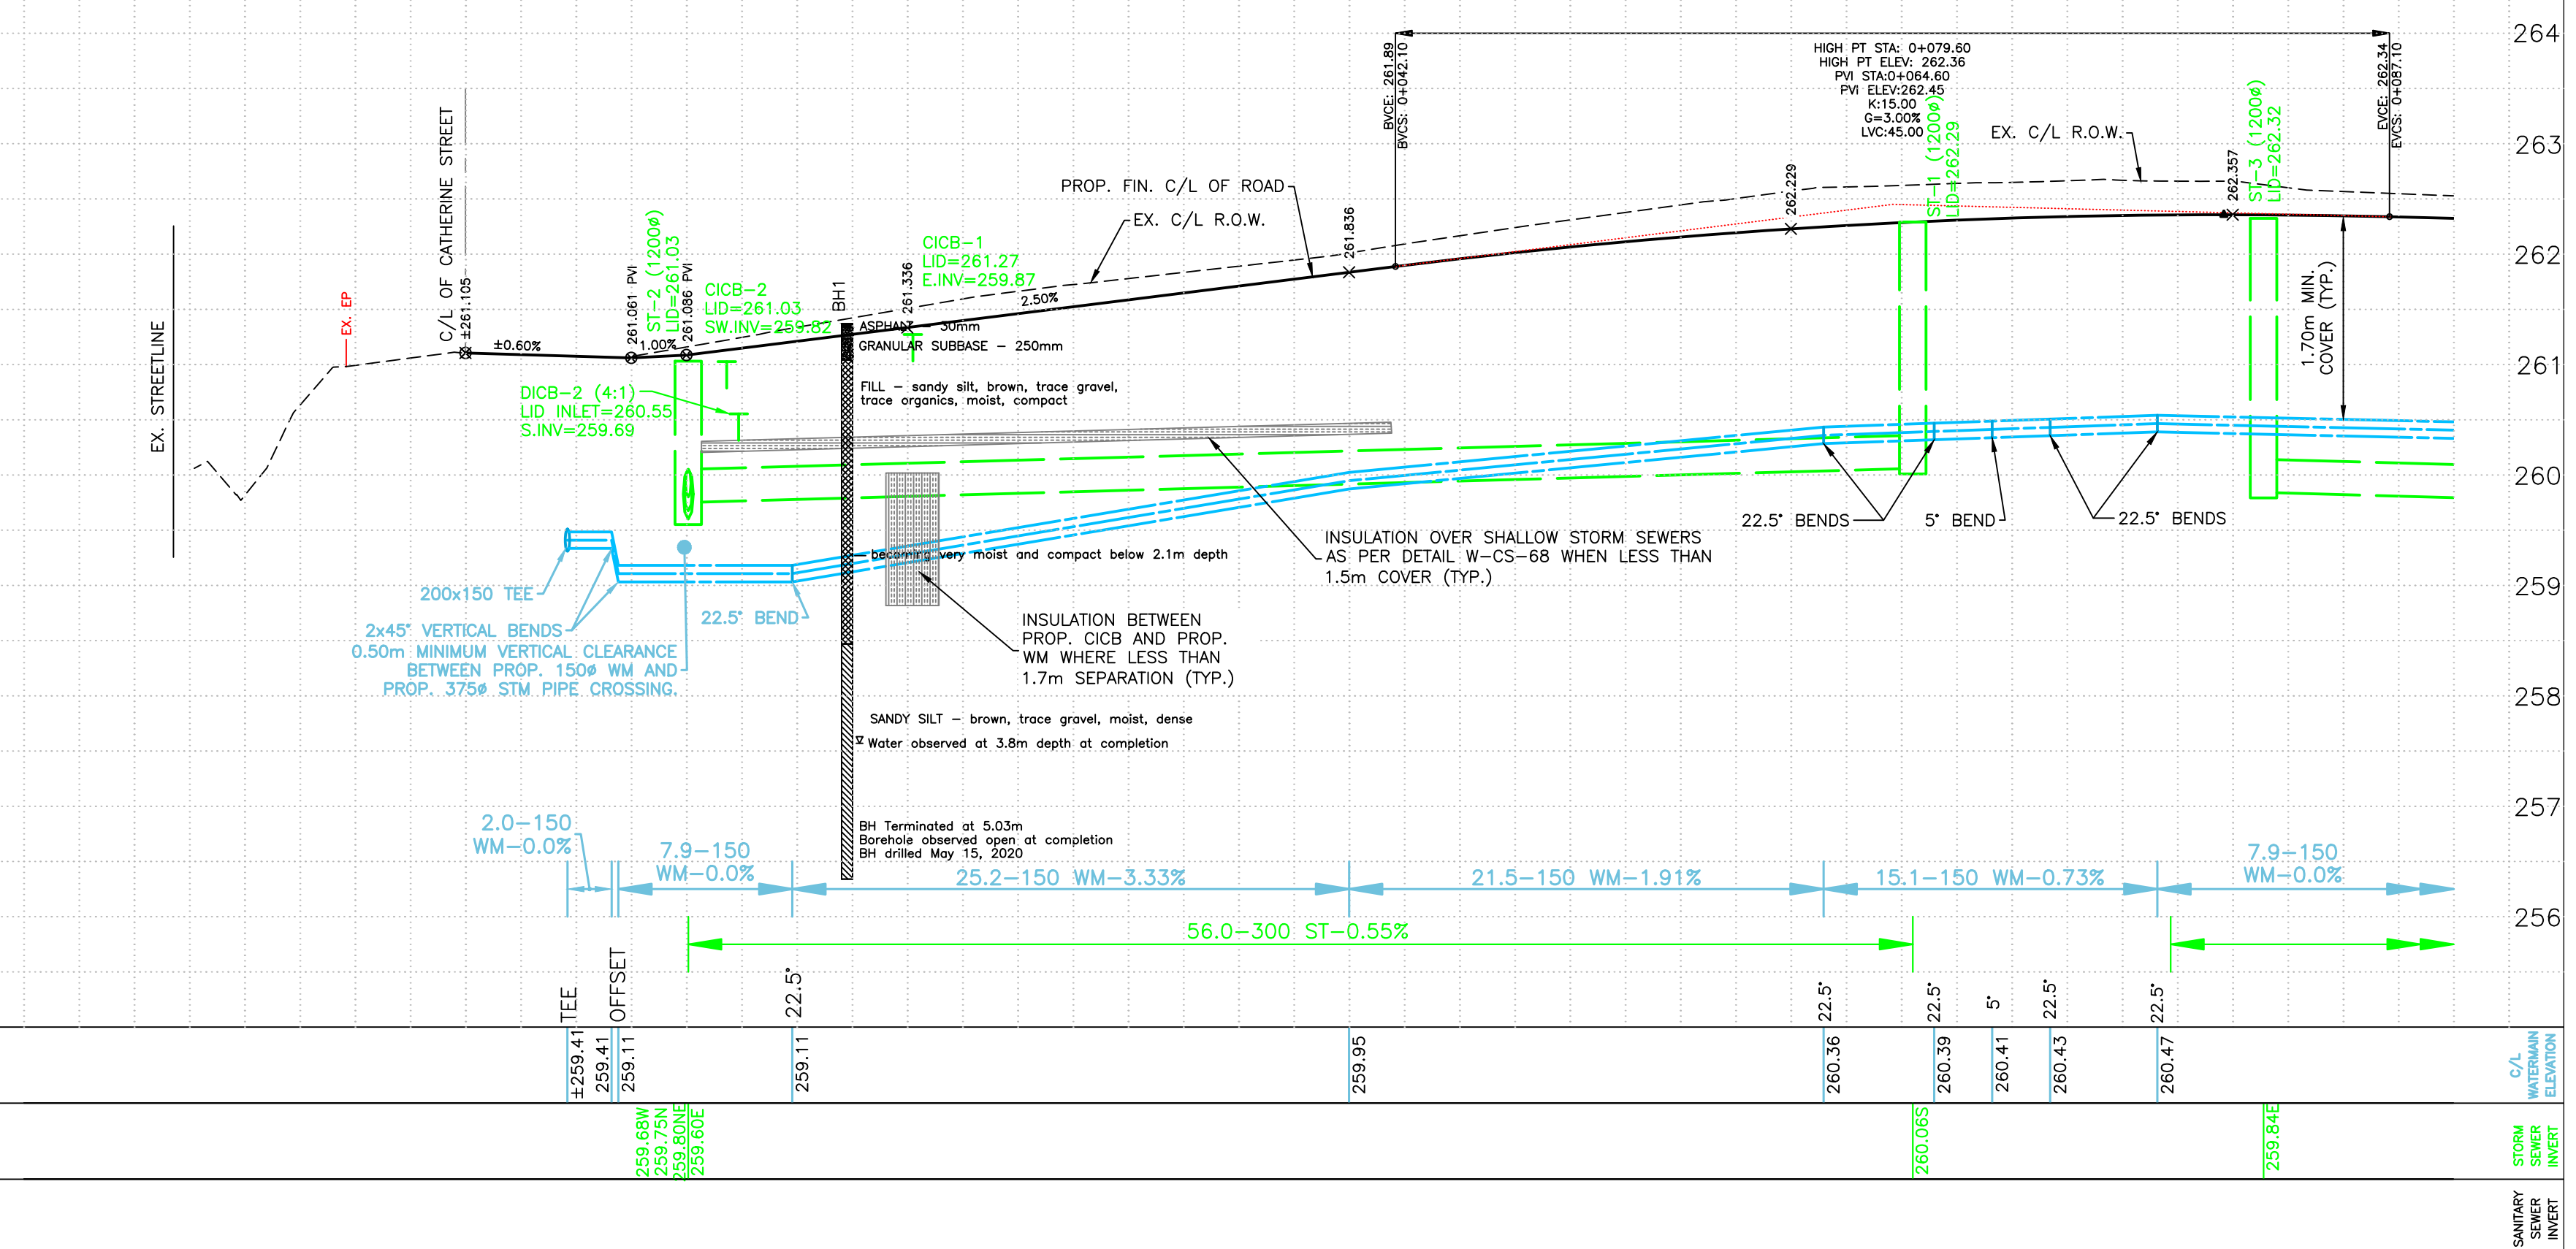

CARL STREET

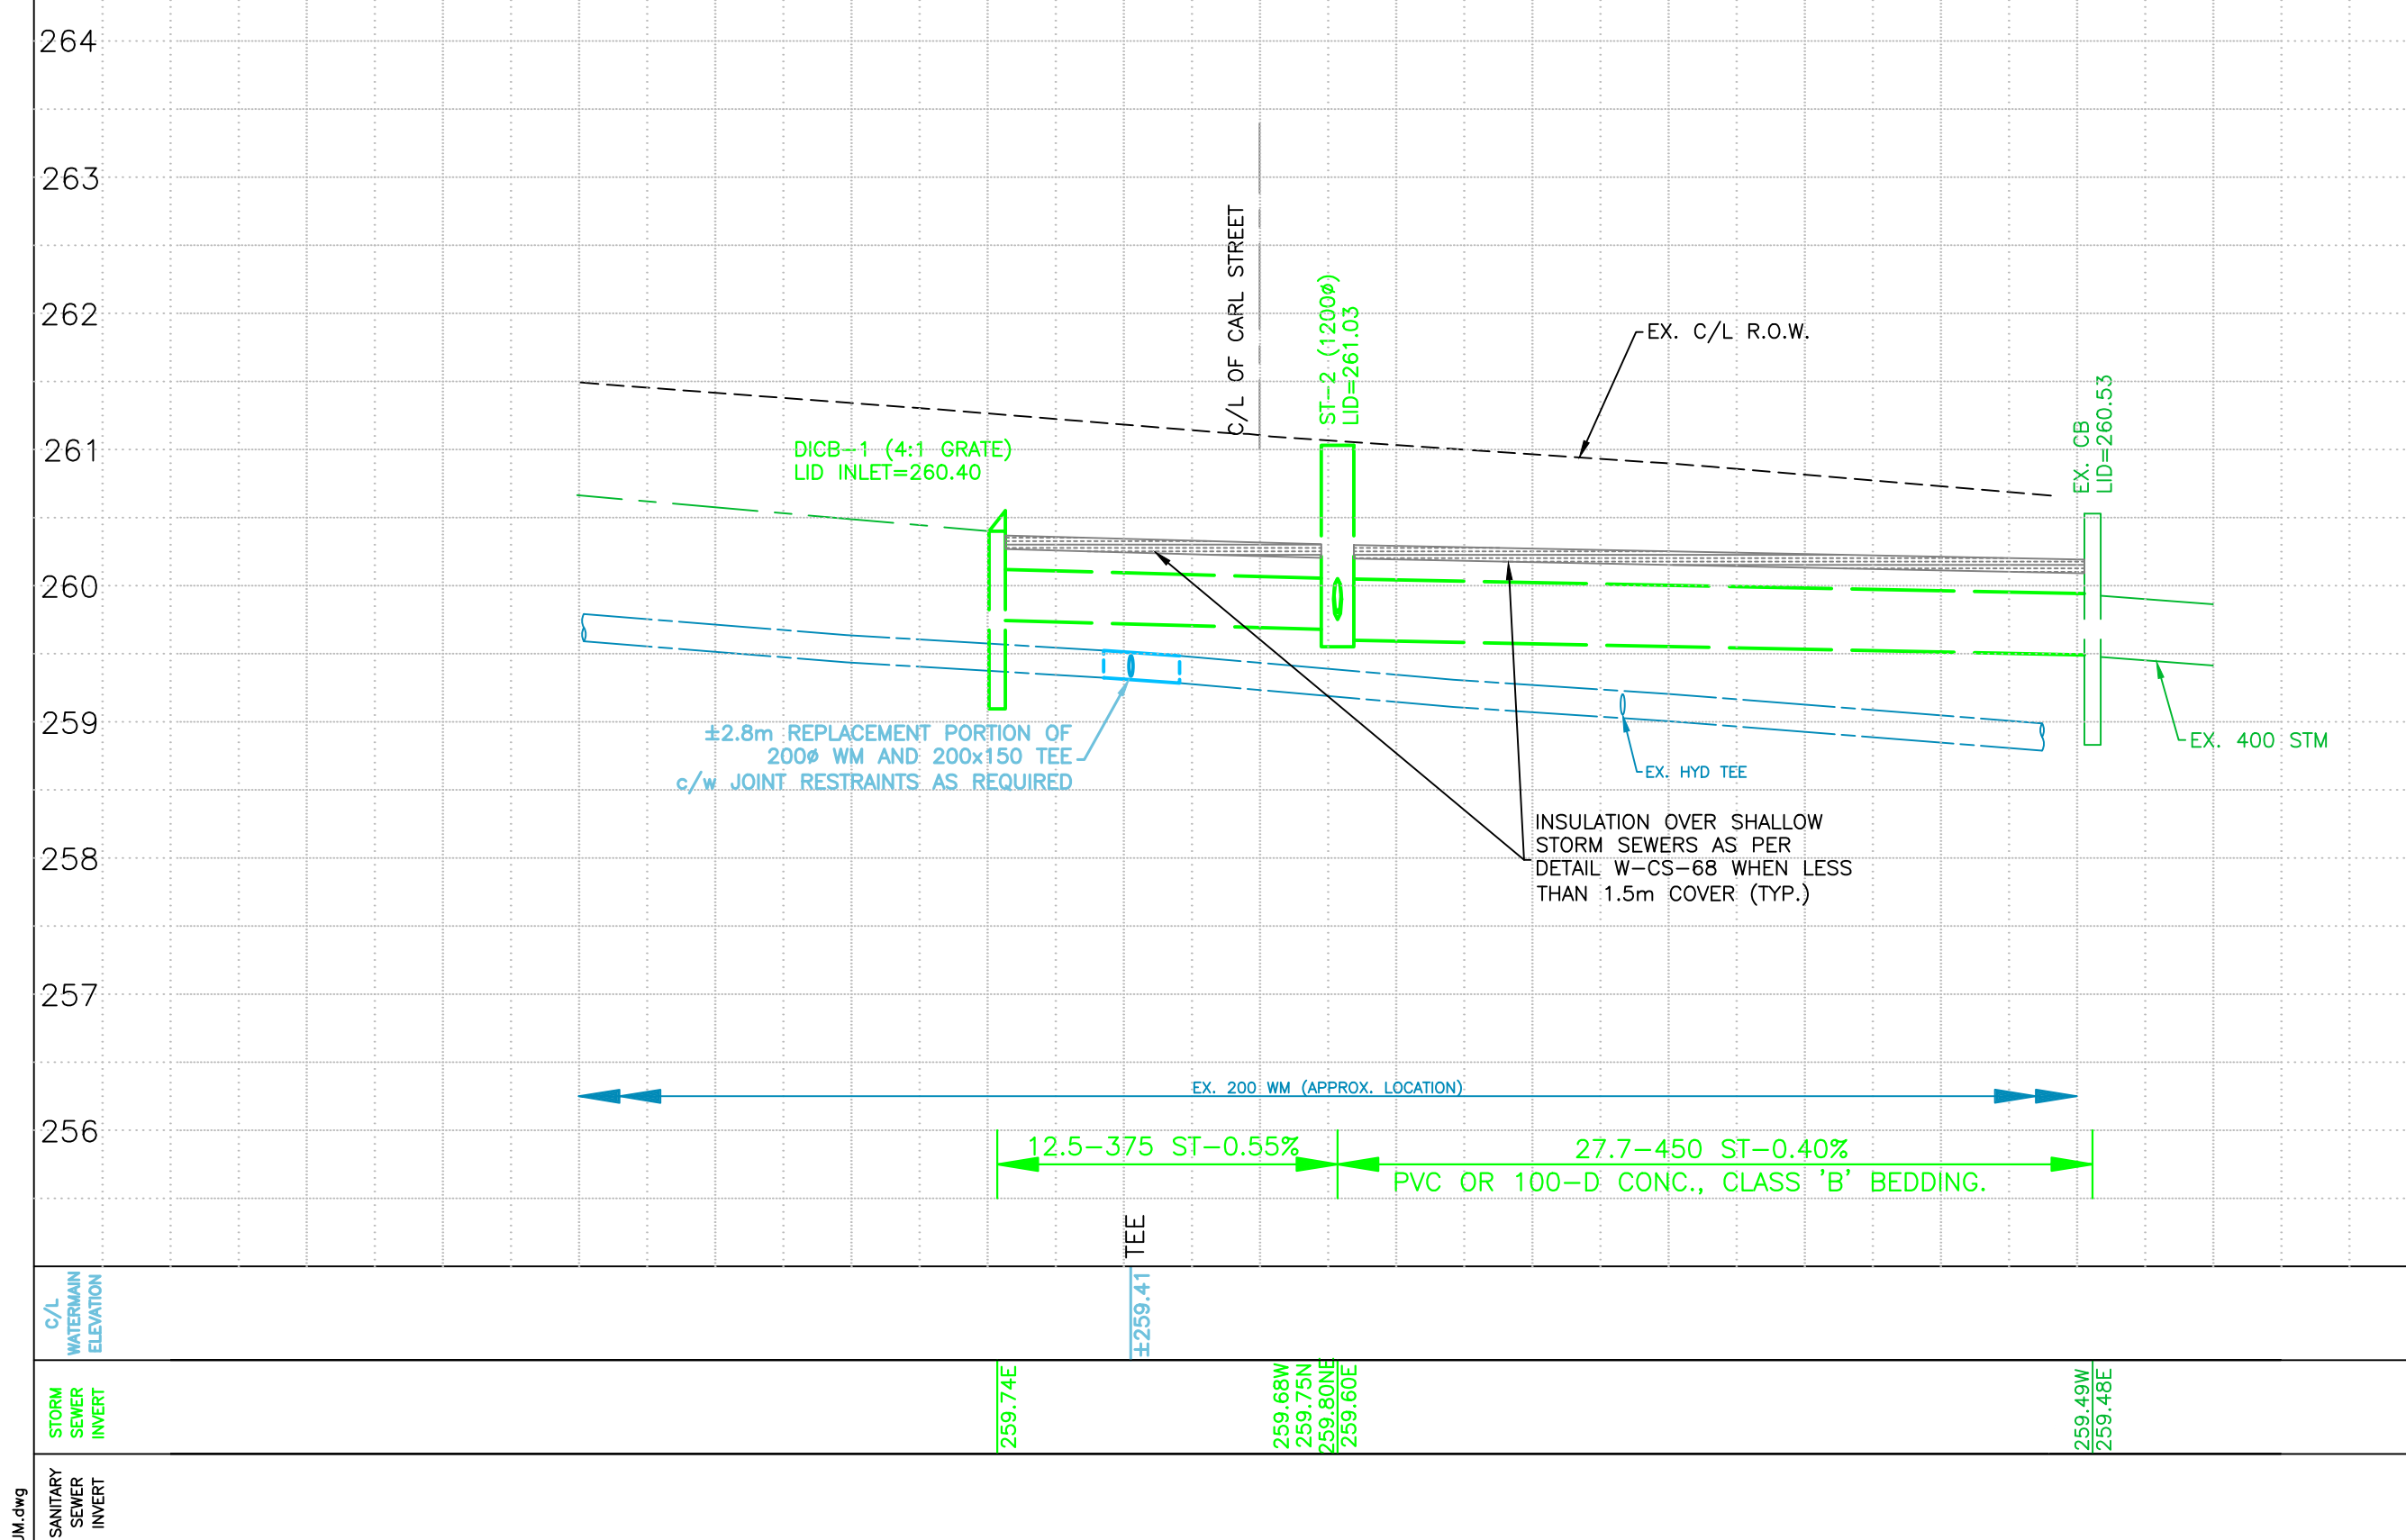

STATION	EXISTING SERVICES	DRAWING #, SOURCE	DATE	AS CONSTRUCTED SERVICES	COMPLETION	DETAILS	No.	REVISIONS	DATE	CONSULTANT
0+022.00							1	PUM PRESENTATION	???	DEVENG
0+009.03						DESIGN BY RAB DRAWN BY RAB CHECKED BY JS F.B.K. 1219				
0+004.73										
0+002.86										
0+030.58										

London Office
41 Adelaide St. N., Unit 71
(519) 672-5310

Paris Office
31 Mechanic St., Unit 301
(519) 442-1441

CONSULTING CIVIL ENGINEERS

SCALE

HORIZONTAL - 1:250
VERTICAL - 1:50

TITLE



PORTER SUBDIVISION
WATERMAIN REPLACEMENT AND ROAD
RECONSTRUCTION - PHASE 2, DORCHESTER, ON

PROPOSED CONSTRUCTION
CARL STREET: FROM INTERSECTION AT
CATHERINE STREET TO ROSS AVENUE

PROJECT No.
DEL20-003B

SHEET No.
7

PLAN FILE No.

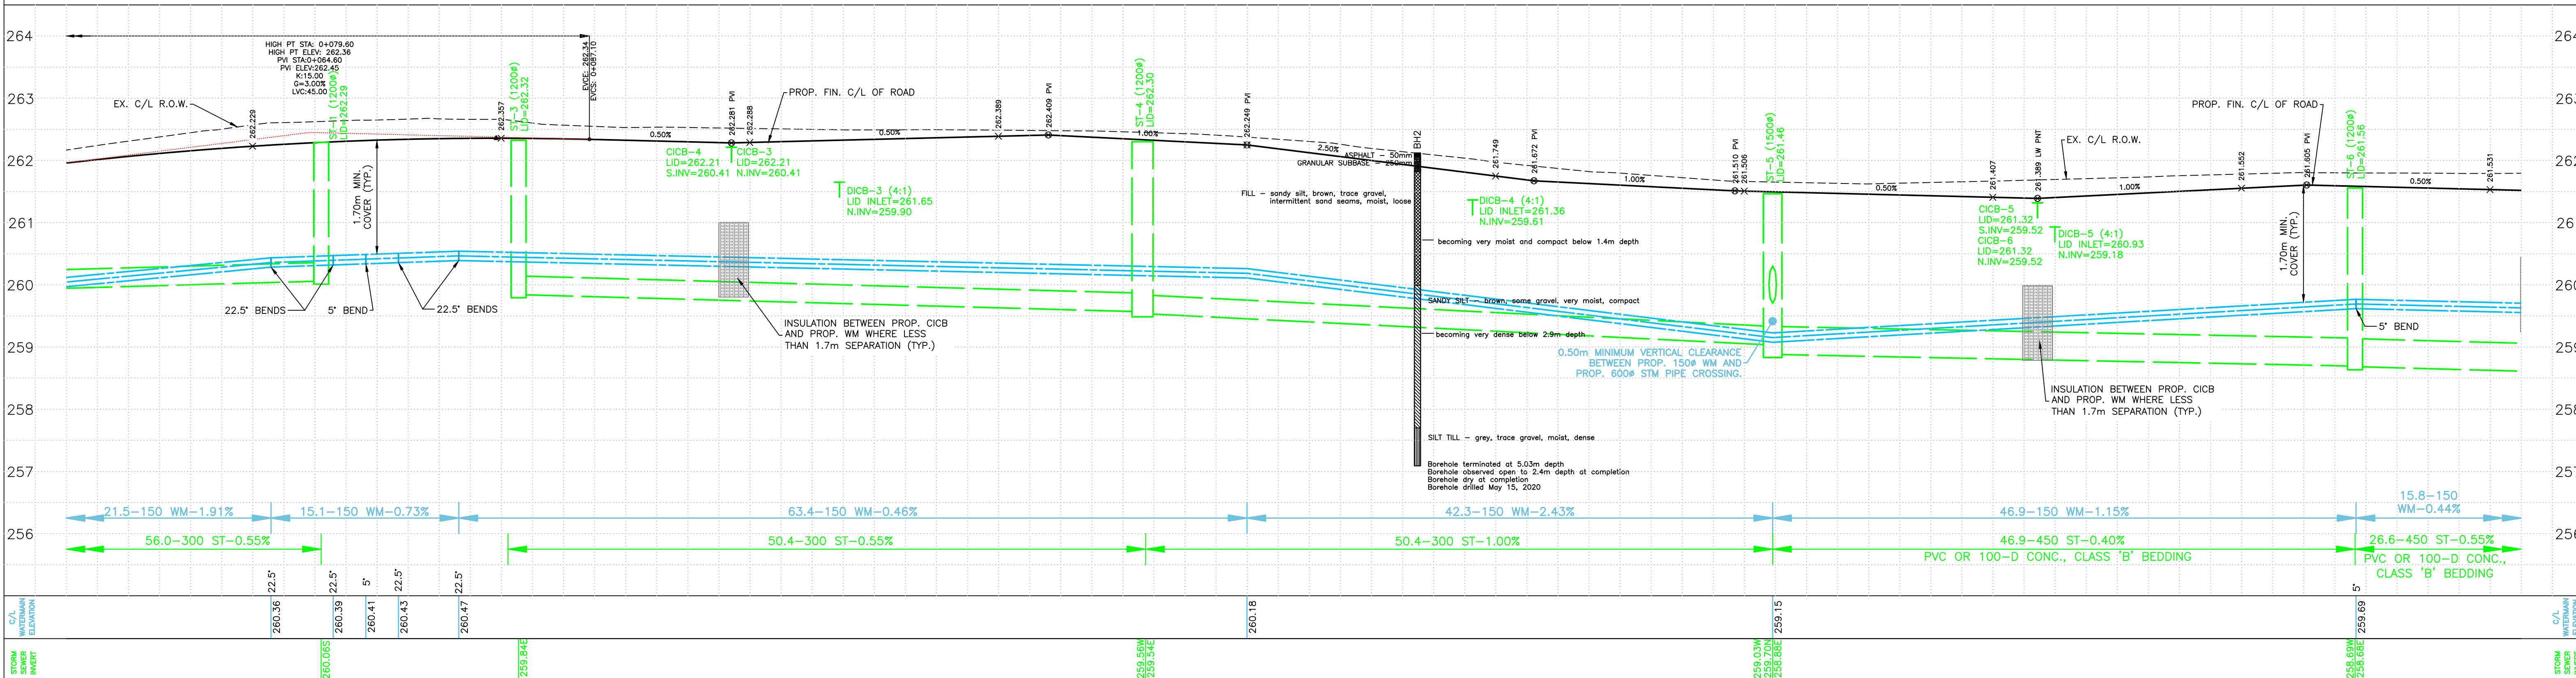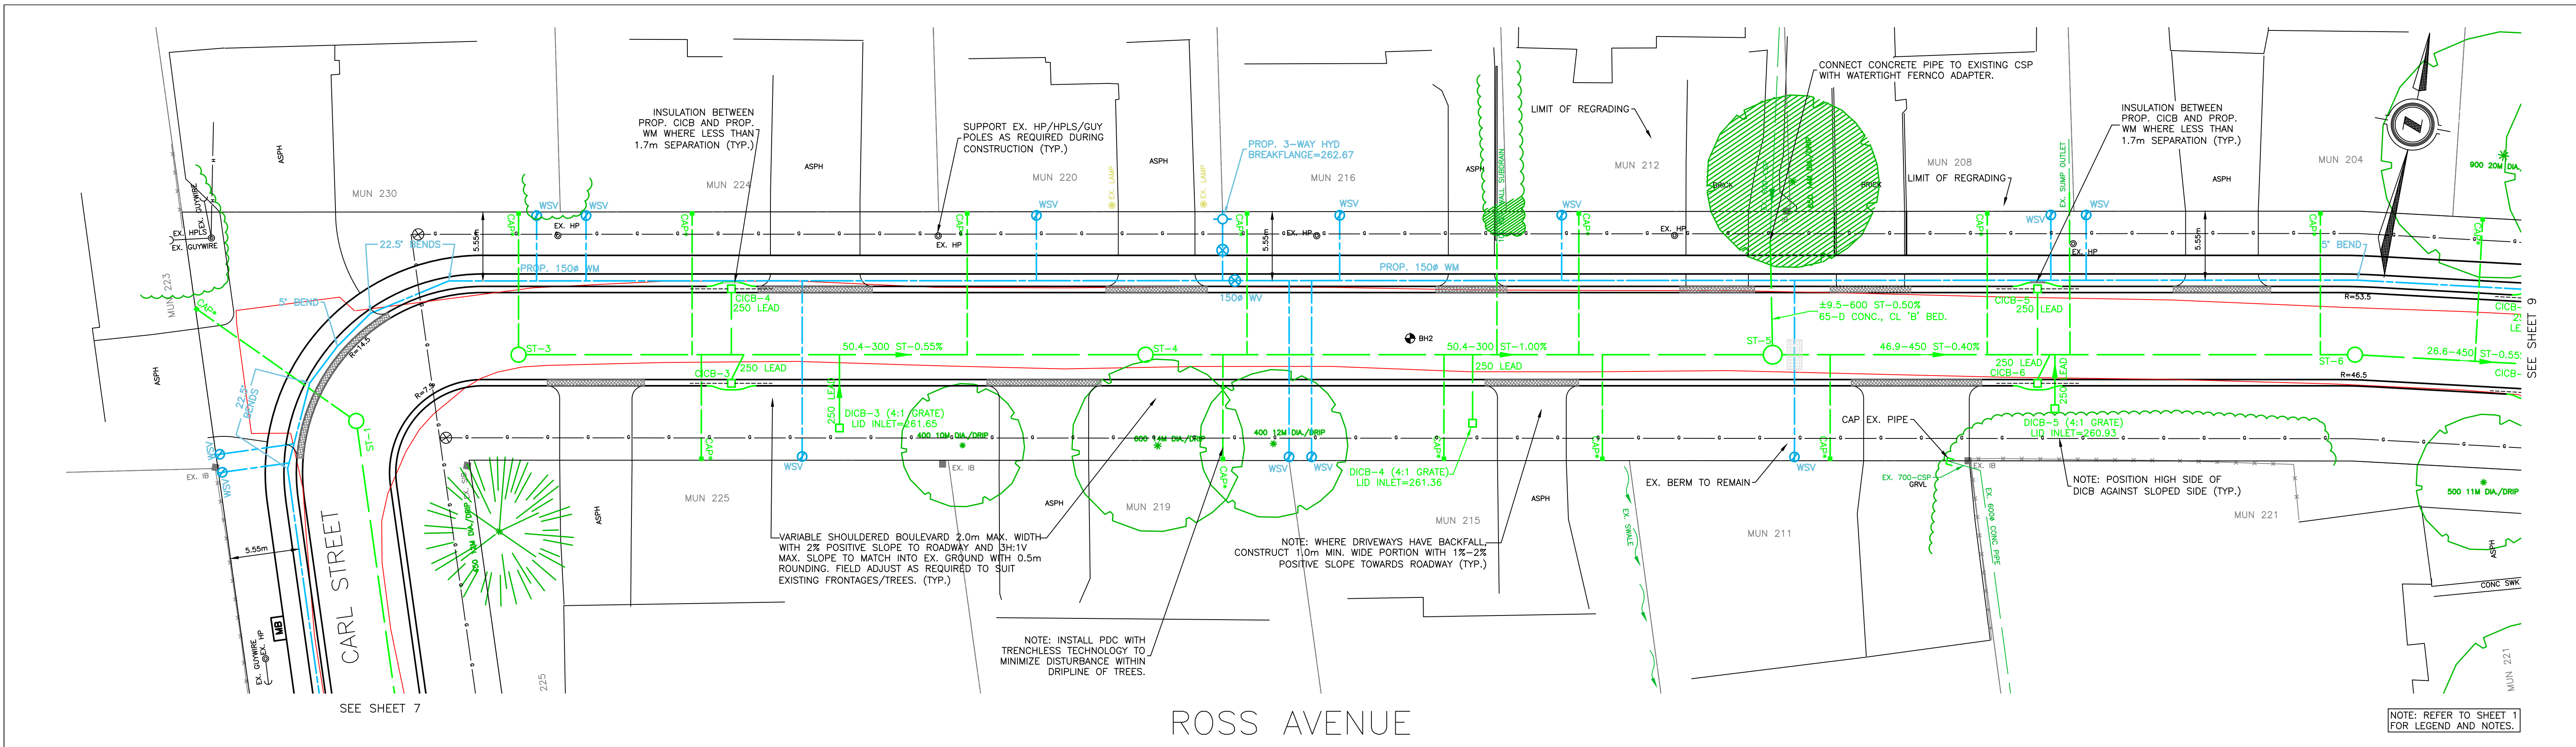

STATION	EXISTING SERVICES	DRAWING #, SOURCE	DATE	AS CONSTRUCTED SERVICES	COMPLETION	DETAILS	No.	REVISIONS	DATE	CONSULTANT	CONSULTANT OR DIVISION	ENGINEER'S STAMP	SCALE	TITLE	PROJECT No.	SHEET No.	PLAN FILE No.
0+000.00						DESIGN BY RAB DRAWN BY RAB CHECKED BY JS F.B.K. 1219	1	PUM PRESENTATION	???	??/??/23	DEVENG		HORIZONTAL - 1:250 2.5 0 5m VERTICAL - 1:50 0.5 0 1m	PORTER SUBDIVISION WATERMAIN REPLACEMENT AND ROAD RECONSTRUCTION - PHASE 2, DORCHESTER, ON	DEL20-003B	8	
0+065.52														PROPOSED CONSTRUCTION ROSS AVENUE: FROM CARL STREET TO 175m EAST OF CARL STREET			
0+075.00																	
0+081.40																	
0+120.00																	
0+131.84																	
0+135.00																	
0+150.00																	
0+165.00																	
0+182.29																	
0+195.00																	
0+225.00																	
0+229.14																	


DEL20-003 P&P B PUM.dwg
 07/23/23 9:24am
 RAB:del20-003 P&P B PUM.dwg

FILE: DEL20-003 P&P B PUM.DWG





NOTE: WHERE DRIVEWAYS HAVE BACKFALL, CONSTRUCT 1.0m MIN. WIDE SHOULDER WITH 1%-2% POSITIVE SLOPE TOWARDS ROADWAY (TYP.)

NOTE: REFER TO SHEET 1 FOR LEGEND AND NOTES.


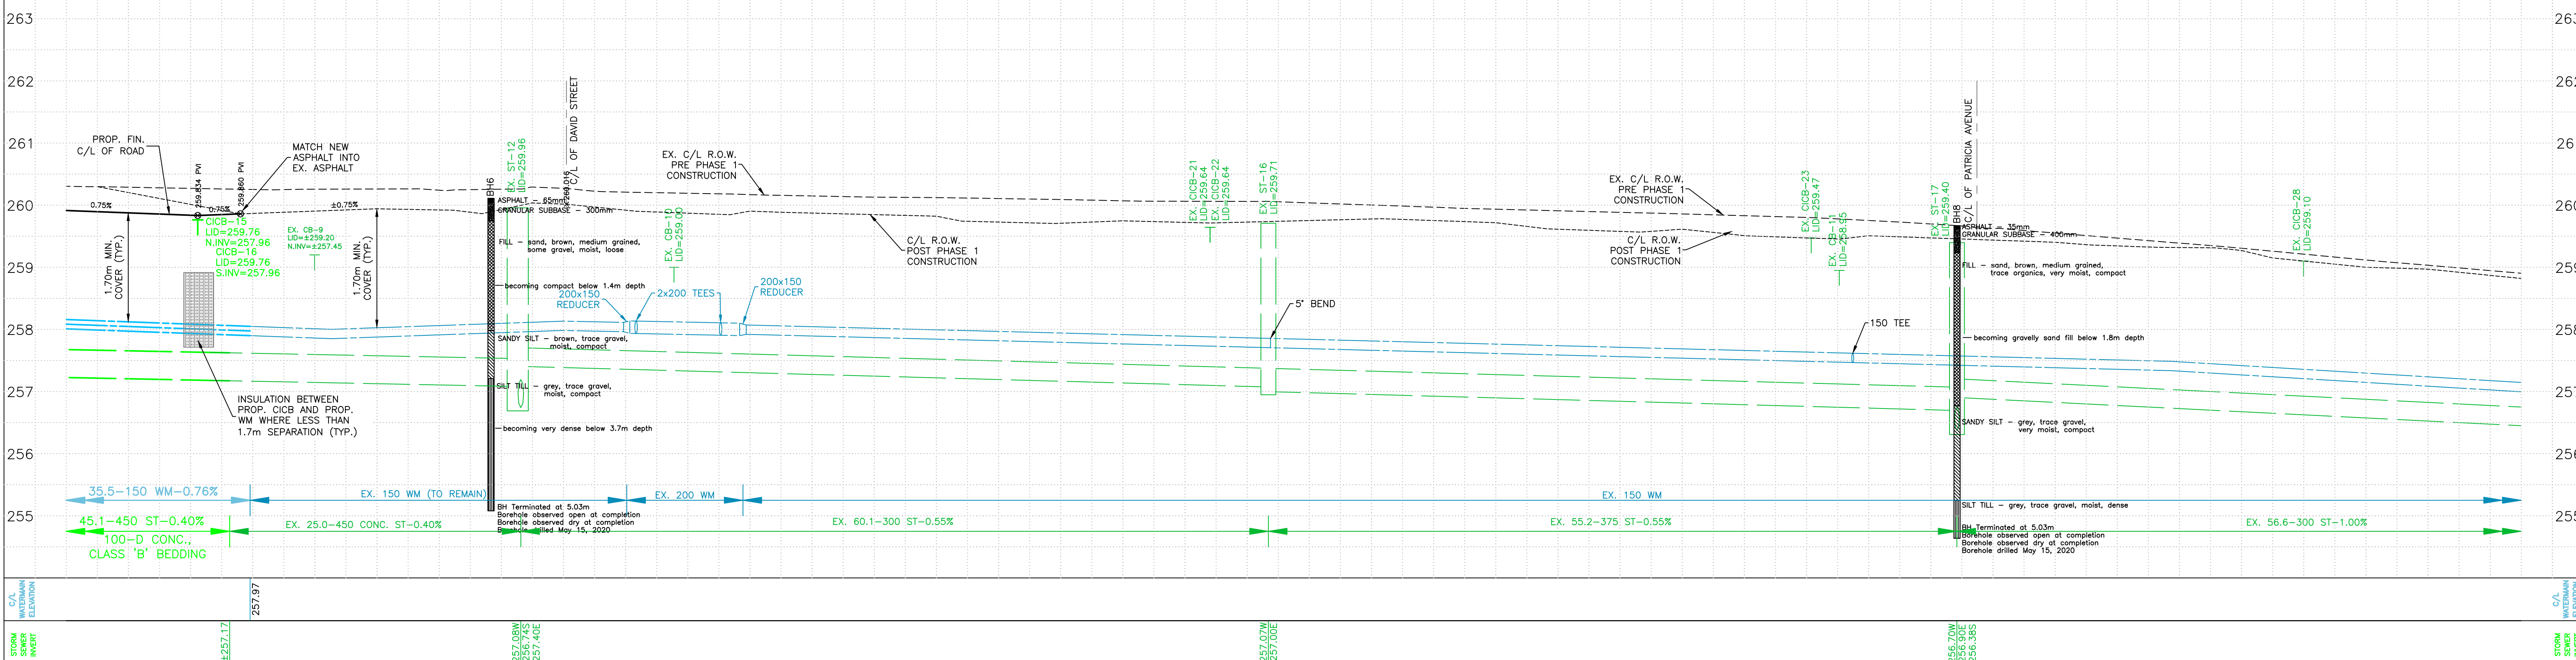


STATION	0+435.00	0+436.59	0+443.80	0+450.00	0+461.59	0+465.00	0+490.00	0+495.00	0+511.72	0+525.00	0+540.00	0+555.00	0+572.00	0+577.11	0+585.00	0+600.00	STATION
EXISTING SERVICES																	
DRAWING #, SOURCE																	
DATE																	
AS CONSTRUCTED SERVICES																	
COMPLETION																	
DETAILS	DESIGN BY RAB DRAWN BY RAB CHECKED BY JS F.B.K. 1219																
No.	1																
REVISIONS	PUM PRESENTATION																
DATE	??? ??/23																
CONSULTANT	DEVENG																
CONSULTANT OR DIVISION	London Office 41 Adelaide St. N., Unit 71 (519) 672-8310 Paris Office 31 Mechanic St., Unit 301 (519) 442-1441																
ENGINEER'S STAMP	 CONSULTING CIVIL ENGINEERS																
SCALE	HORIZONTAL - 1:250 2.5 0 5m VERTICAL - 1:50 0.5 0 1m																
TITLE	PORTER SUBDIVISION WATERMAIN REPLACEMENT AND ROAD RECONSTRUCTION - PHASE 2, DORCHESTER, ON																
PROJECT No.	DEL20-003B																
SHEET No.	10																
PLAN FILE No.																	
FILE: DEL20-003 P&P B PUM.DWG																	

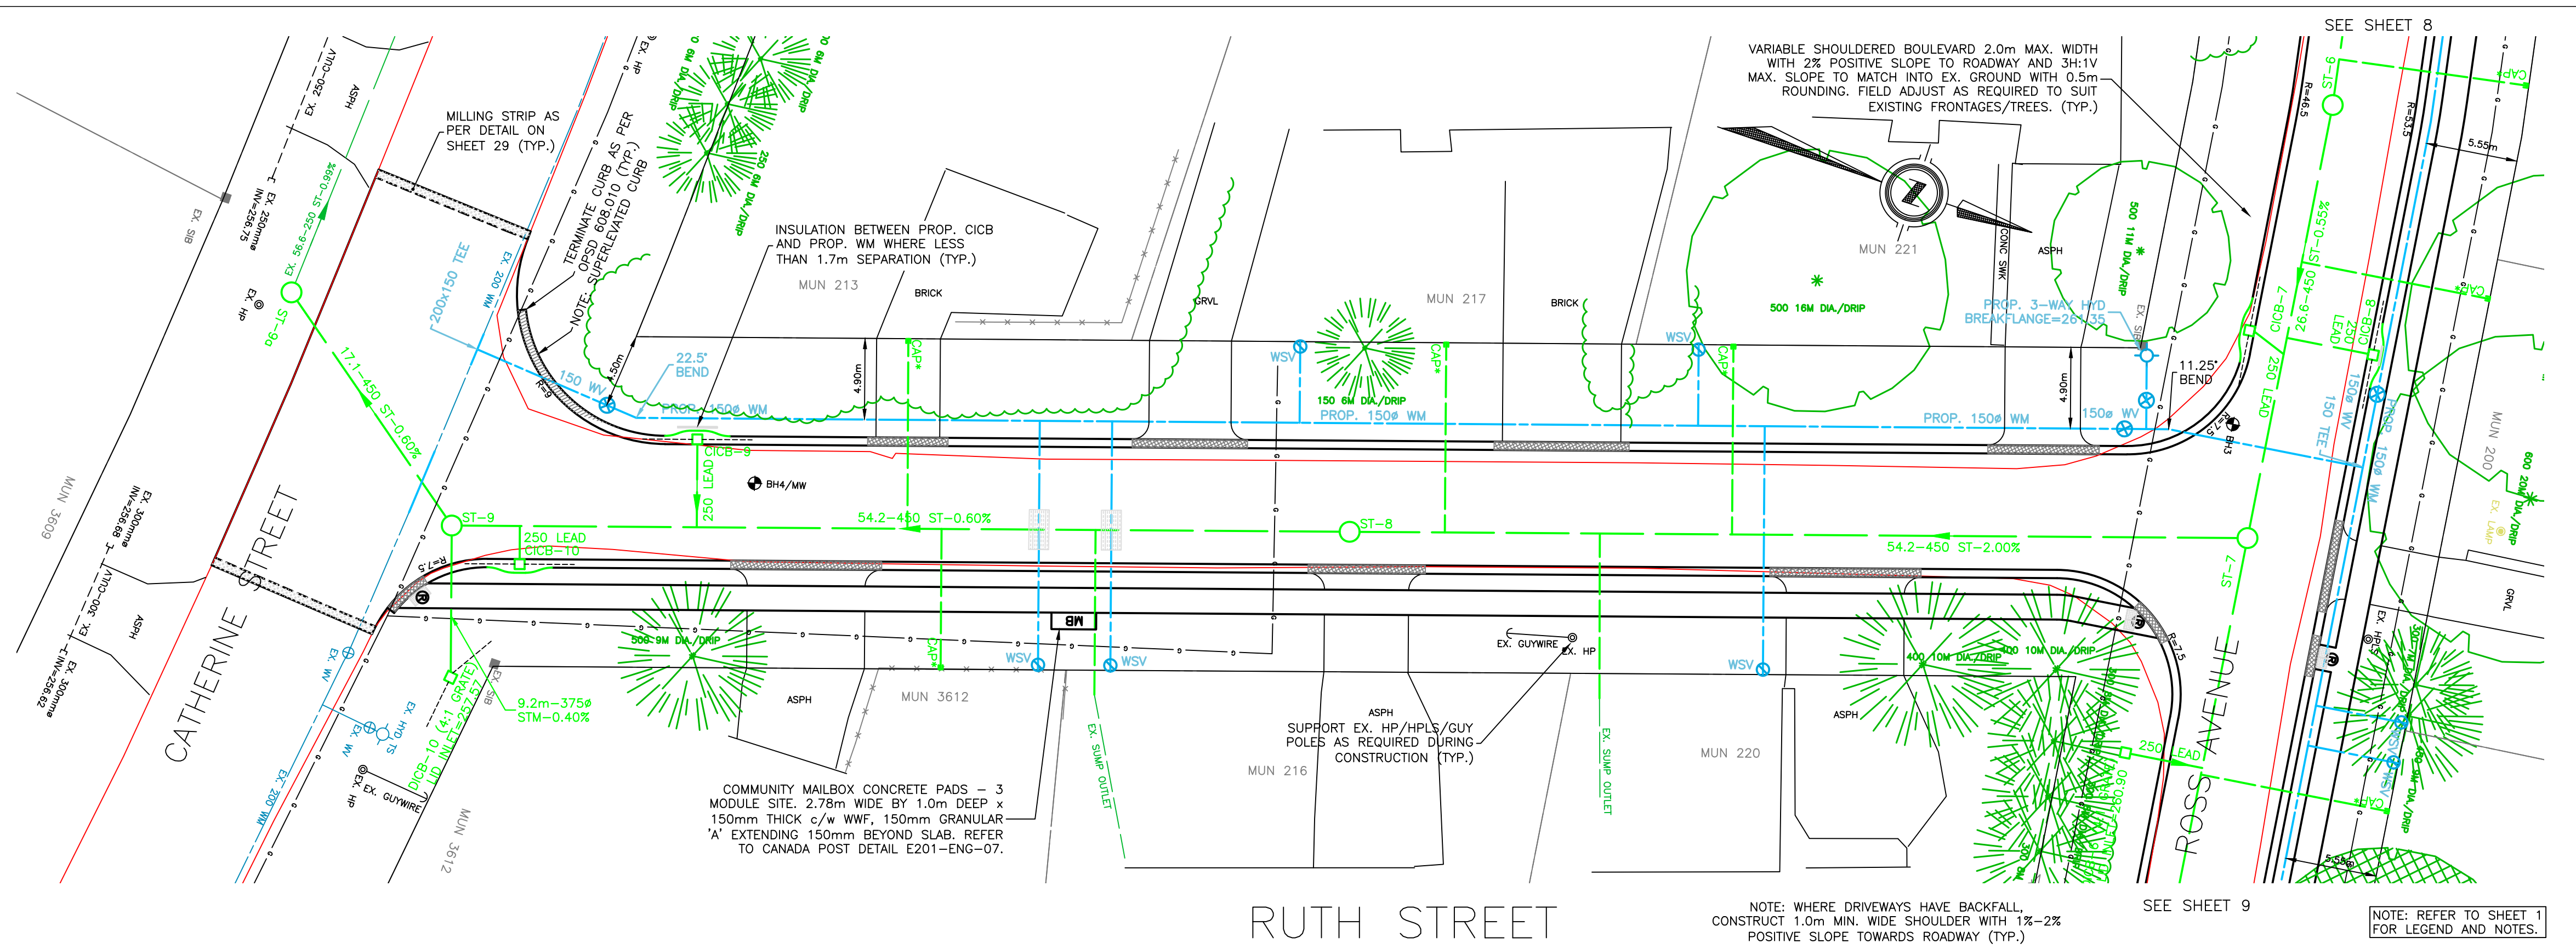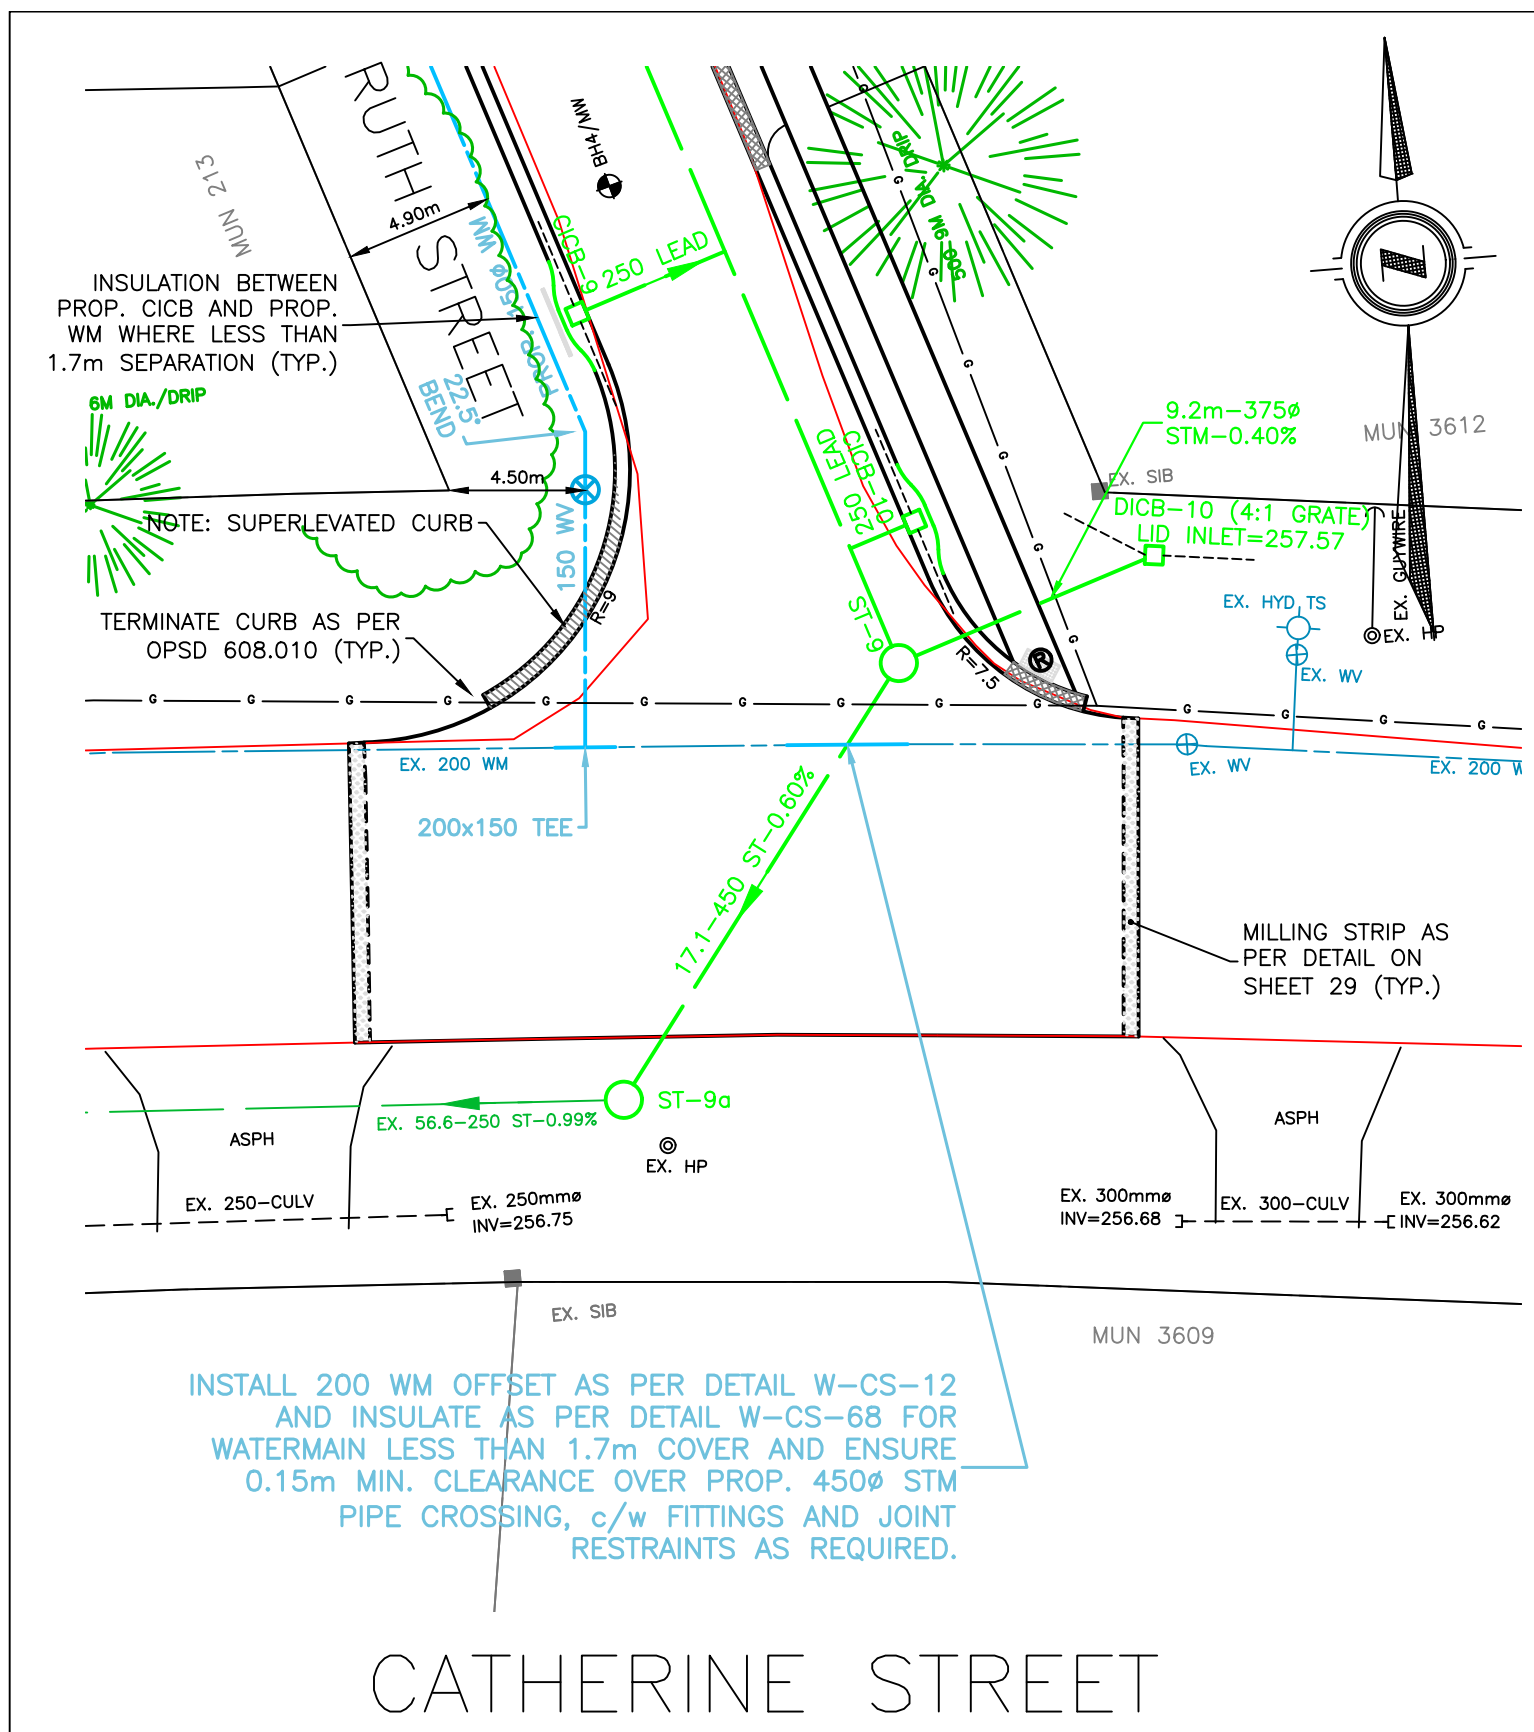

CATHERINE STREET

RUTH STREET

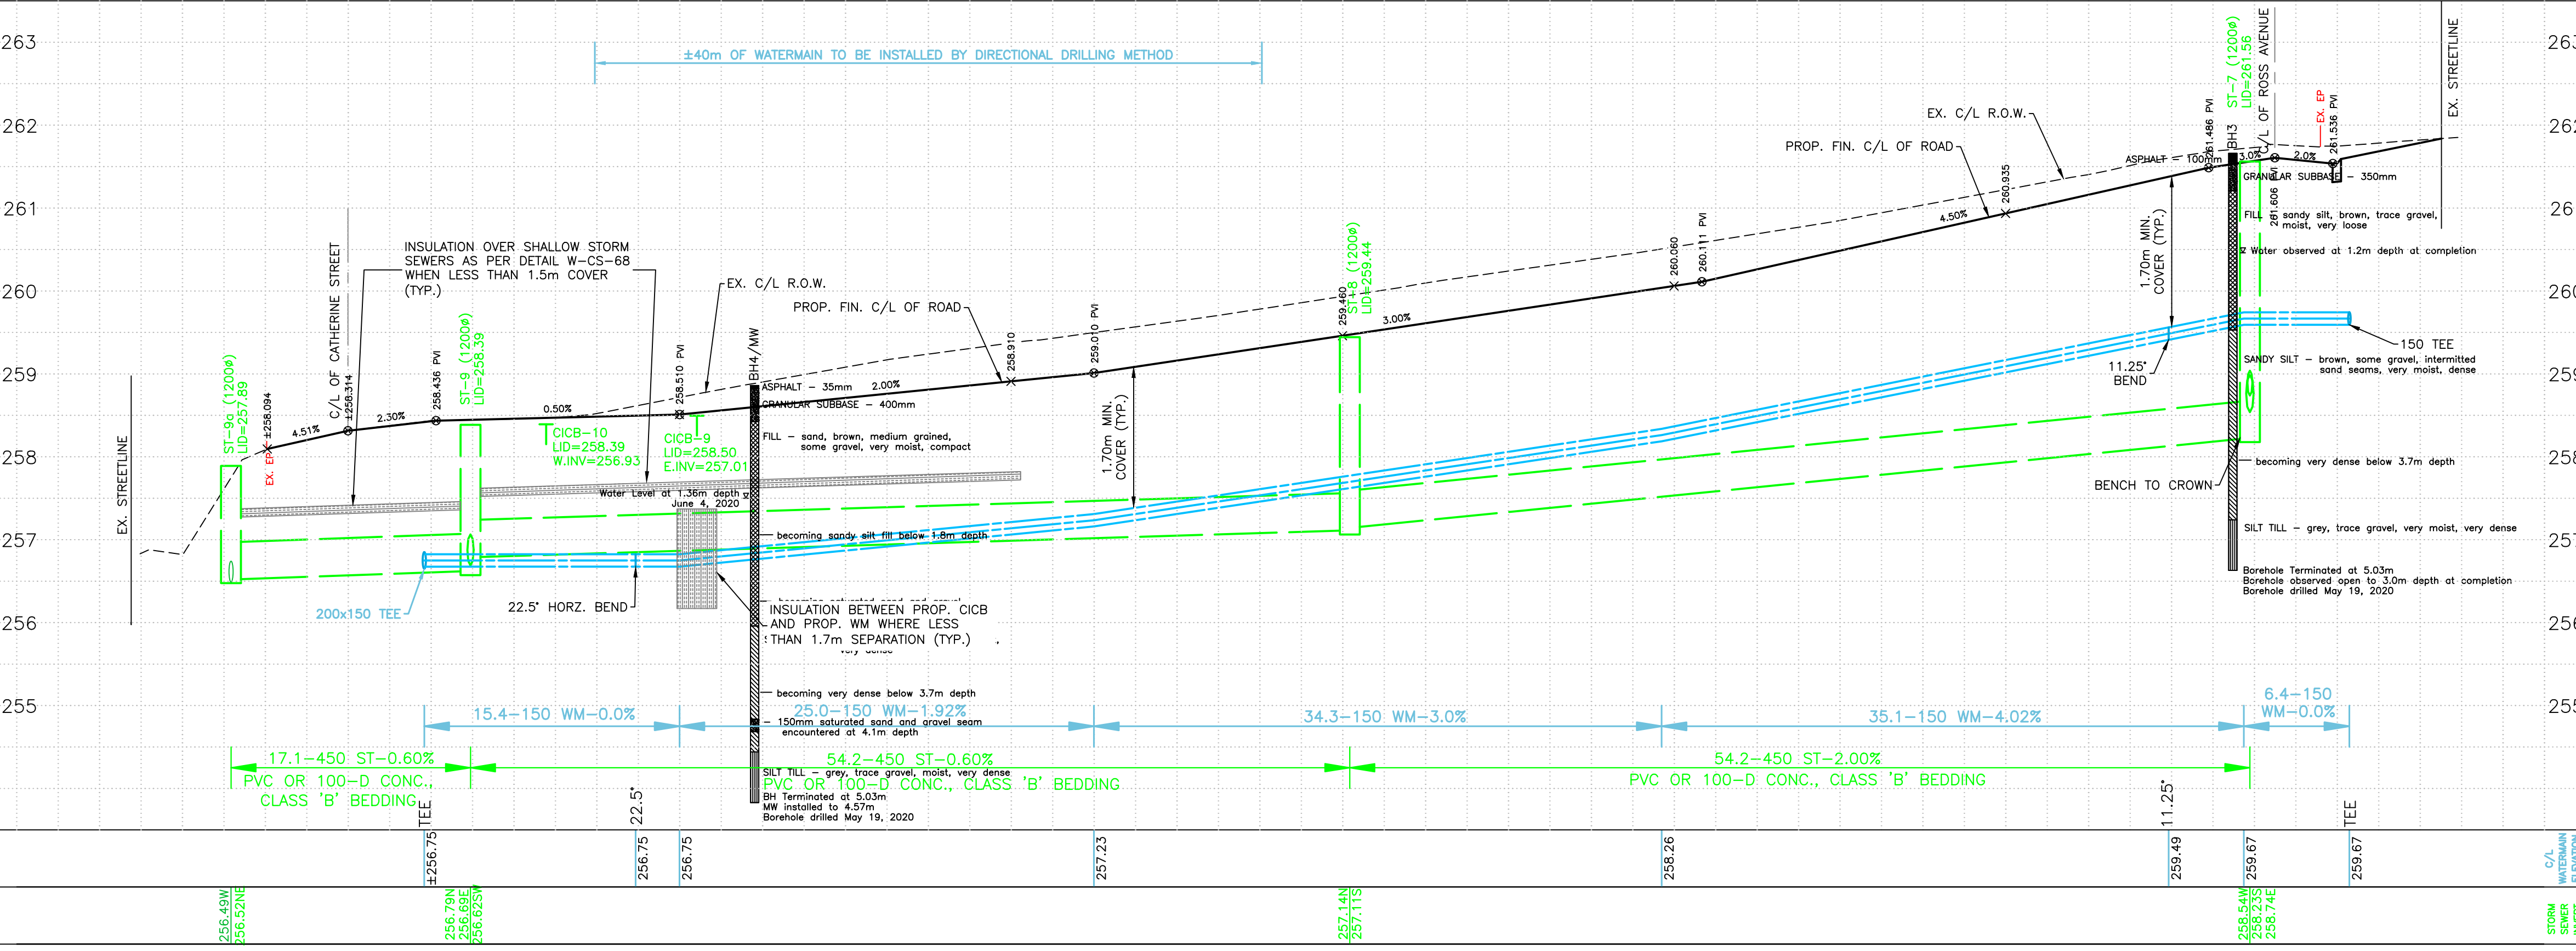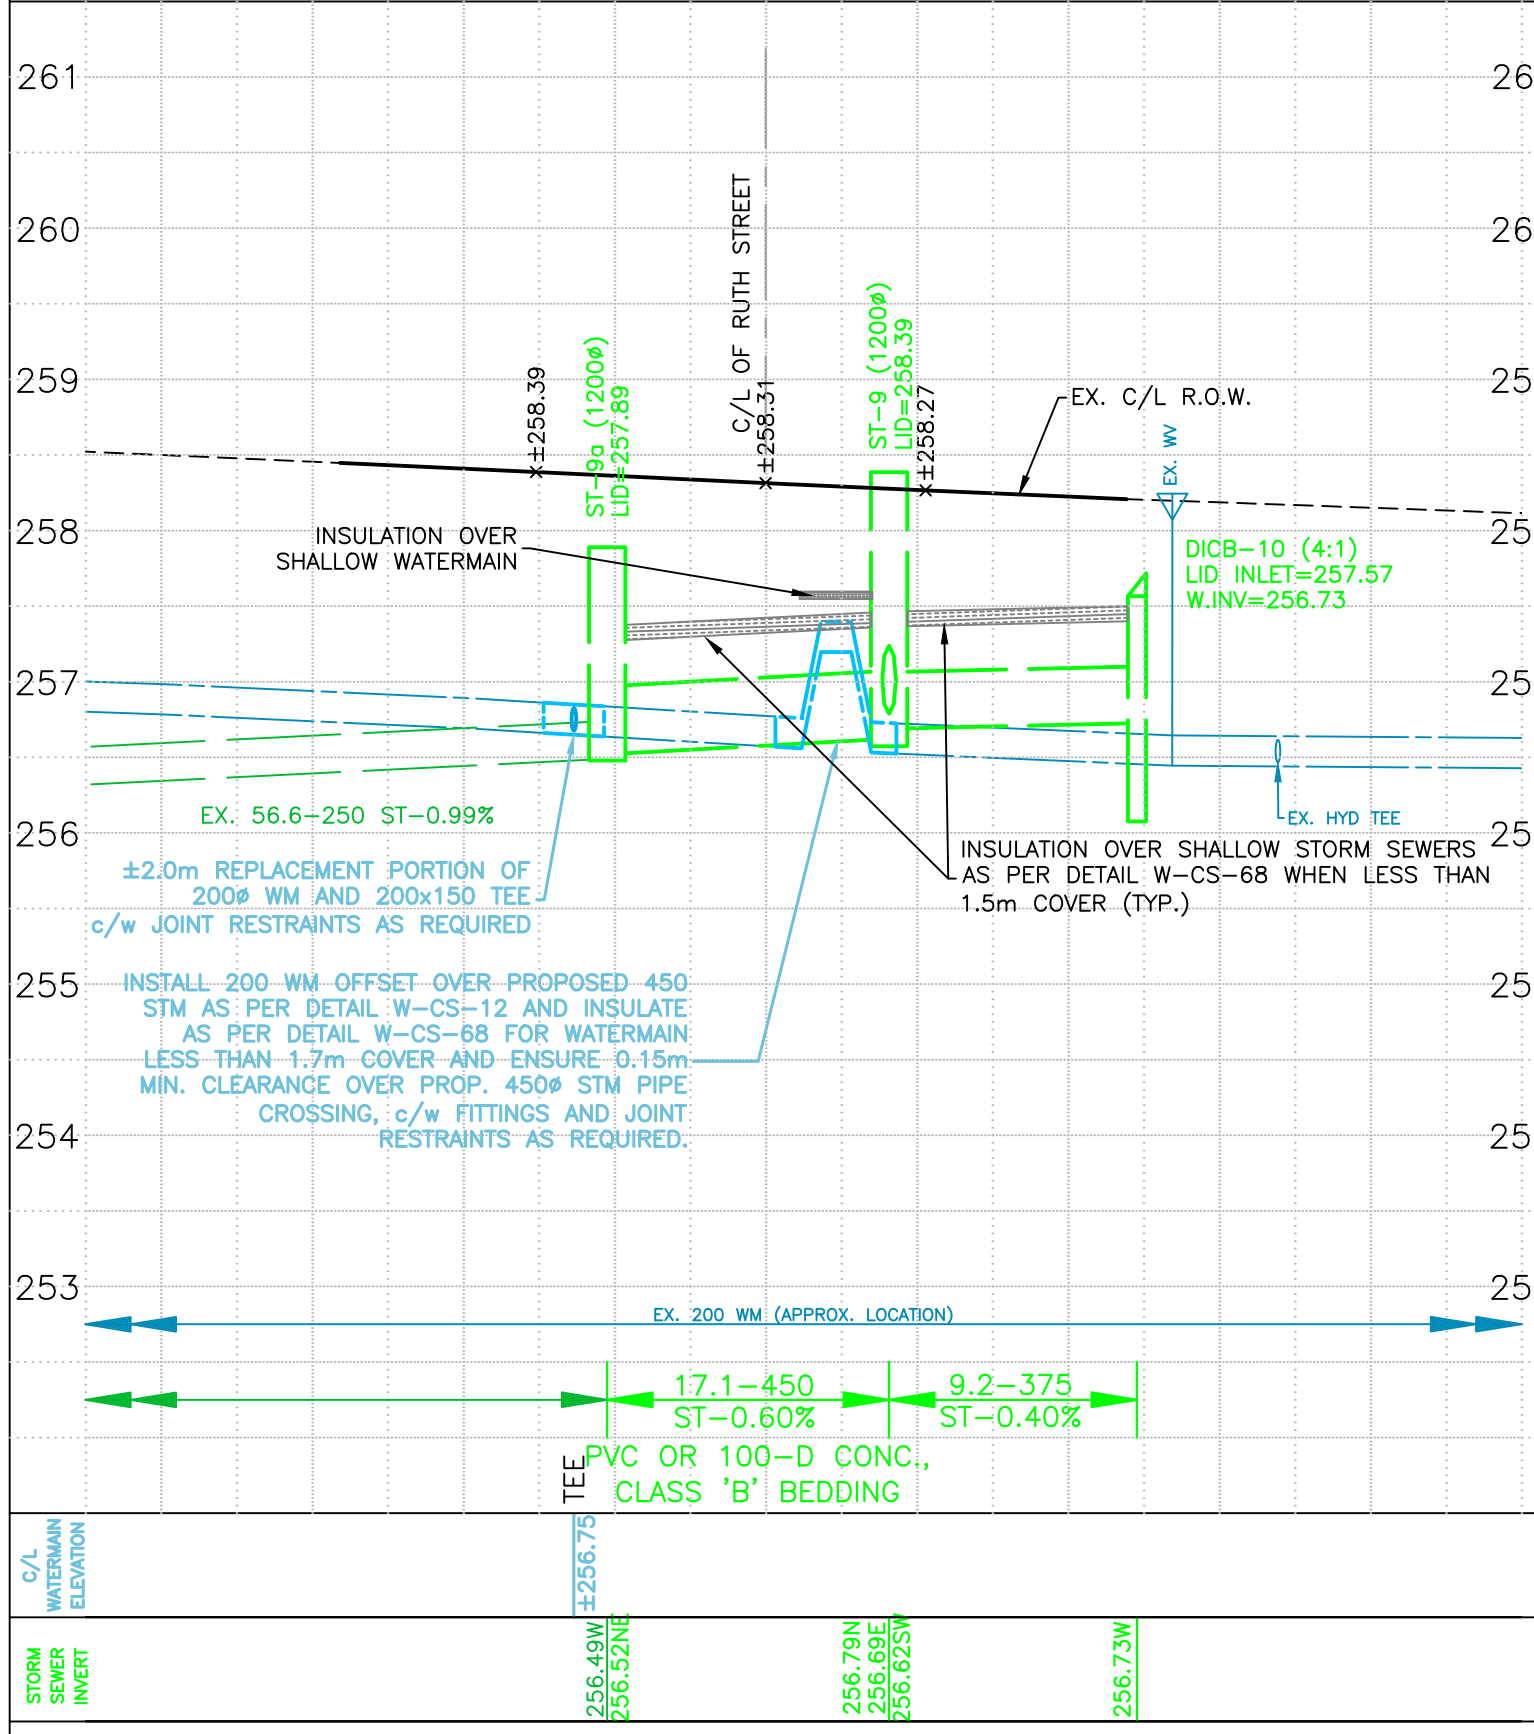

STATION	EXISTING SERVICES	DRAWING #, SOURCE	DATE	AS CONSTRUCTED SERVICES	COMPLETION
0+000.00					
0+005.24					
0+020.00					
0+040.08					
0+070.28					
0+090.00					

STATION	EXISTING SERVICES	DRAWING #, SOURCE	DATE	AS CONSTRUCTED SERVICES	COMPLETION
0+075.00					
0+080.06					
0+090.00					
0+097.39					
0+115.00					
0+150.00					
0+190.00					
0+200.00					



MARION STREET

RAILWAY

ROSS AVENUE

ROSS AVENUE

CARL STREET


RUTH STREET

CATHERINE STREET

CATHERINE STREET

KEY PLAN

SCALE - 1:500
5 0 10m

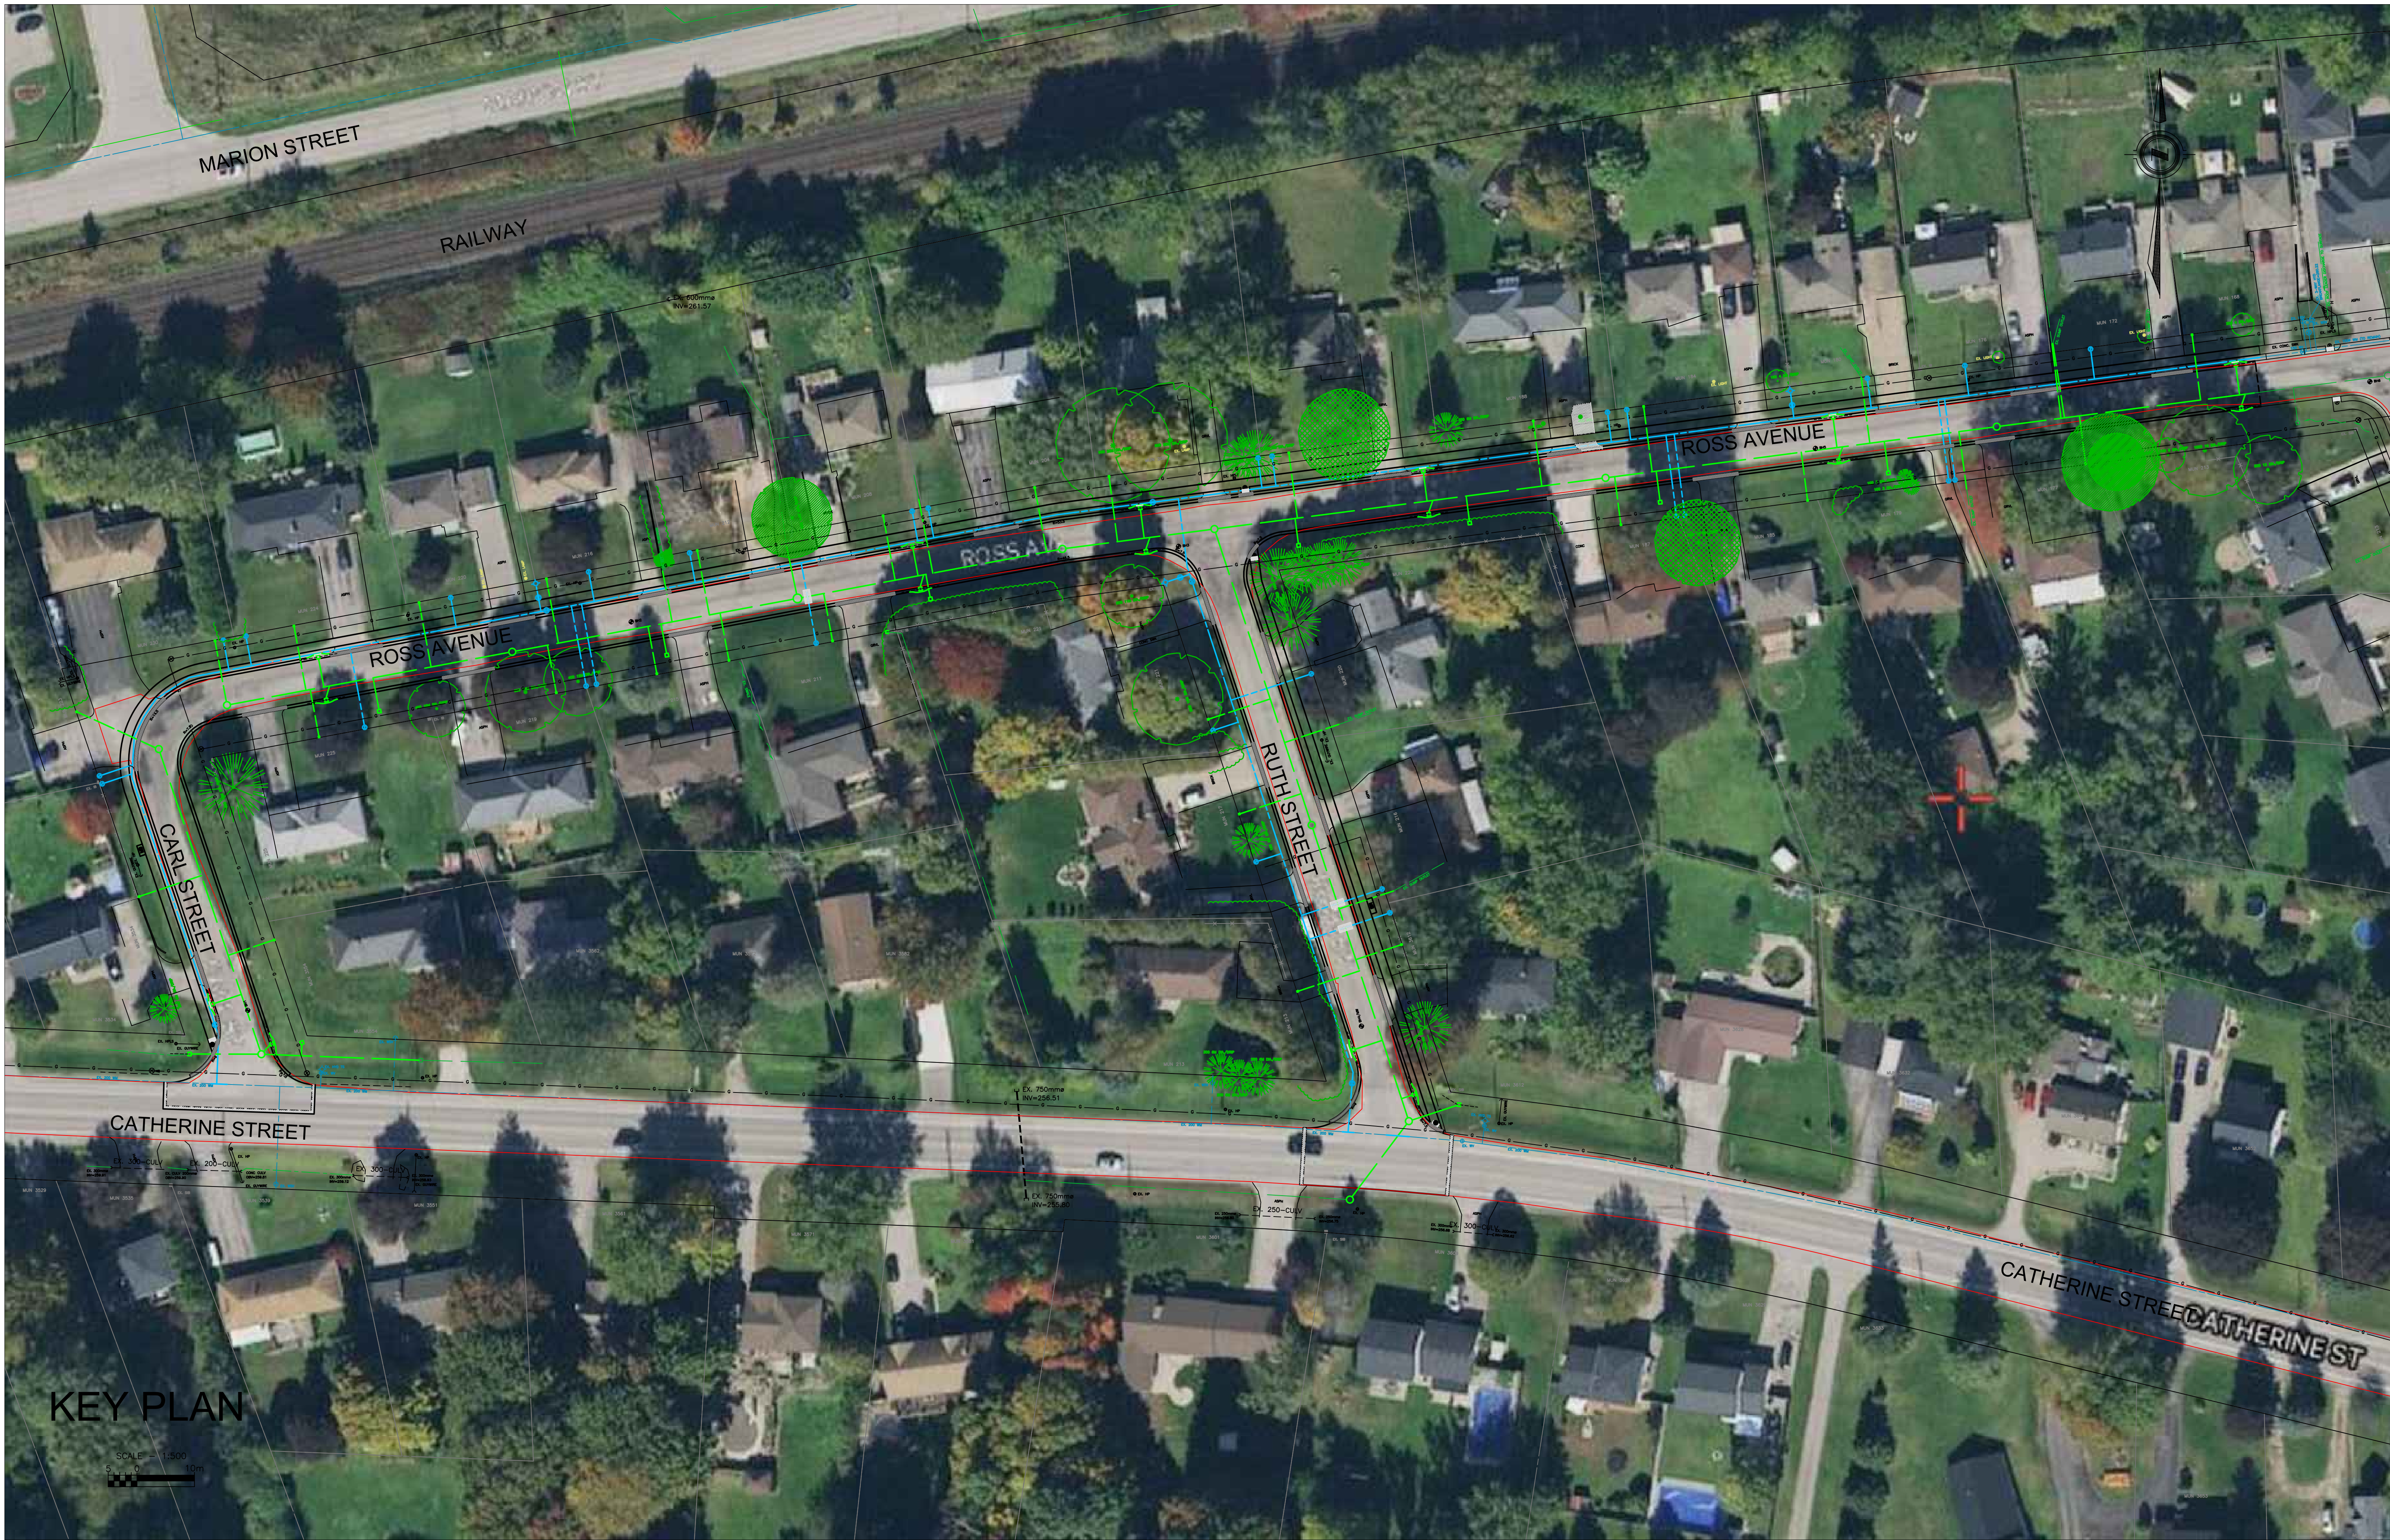

MARION STREET

RAILWAY

ROSS AVENUE

ROSS AVENUE

CARL STREET

RUTH STREET

CATHERINE STREET

CATHERINE STREET
CATHERINE ST

KEY PLAN

SCALE = 1:500
0 5 10m