



CLOSEST MN	COMMON NAME	LATIN NAME	DBH (CM)	CANOPY H (M)	COMMENTS / CONDITION / ISSUES	OWNERSHIP	RECOMMENDED ACTION	DECIDED ACTION
David 151	White Pine	<i>Pinus strobus</i>	19	7	10/10	Private	Shared	
David 152	White Pine	<i>Pinus strobus</i>	19	7	10/10	Private	Shared	
David 153	White Spruce	<i>Picea glauca</i>	2	1.5	Category 1 / Rhizophora	Private		
David 153	White Spruce	<i>Picea glauca</i>	2	1.5	Category 1 / Rhizophora	Private		
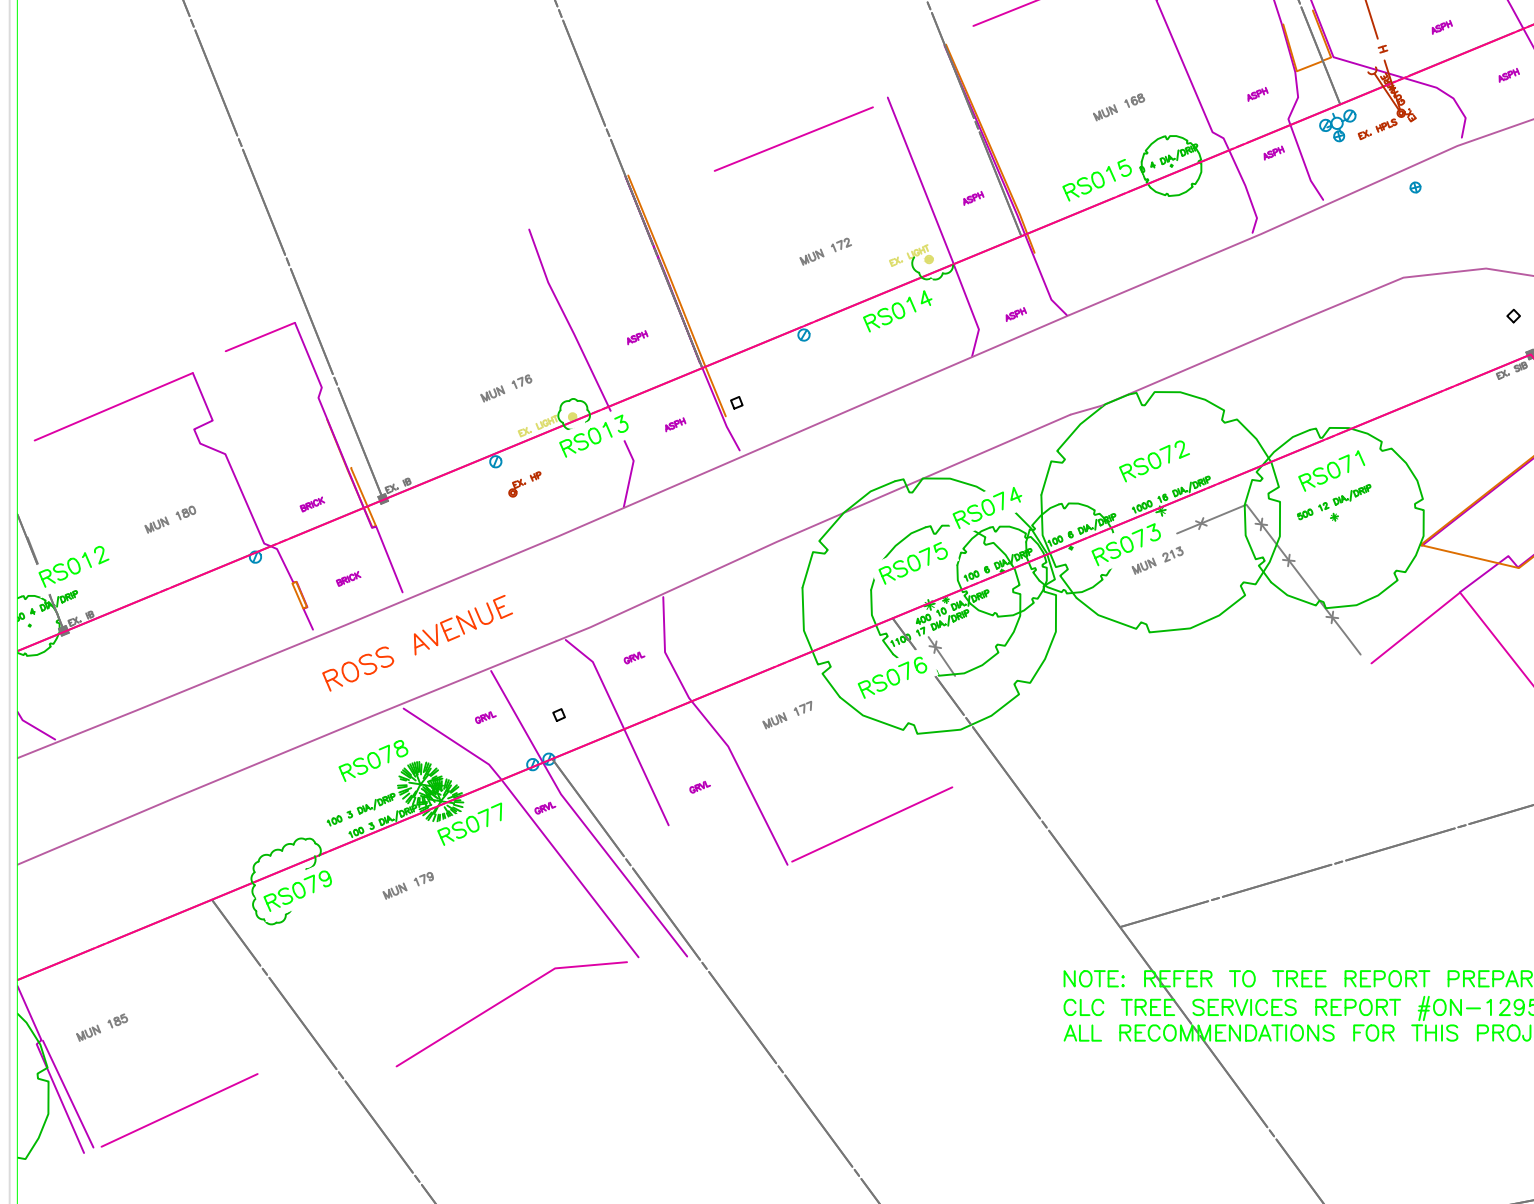

CLOSEST MN	COMMON NAME	LATIN NAME	DBH (CM)	CANOPY H (M)	COMMENTS / CONDITION / ISSUES	OWNERSHIP	RECOMMENDED ACTION	DECIDED ACTION
Ross 130	Silver Maple	<i>Acer saccharinum</i>	120	22	10/10 - canopy marked for hydro-timing - scanned crown active - multiple dominant stems - included bark at main trunk - canopy well developed - several leaders at risk of failure	Private	pruning to remove or reduce risk - multiple dominant stems - include bark at main trunk - canopy well developed - several leaders at risk of failure	
Ross 140	Silver Maple	<i>Acer saccharinum</i>	70	12	10/10 - canopy health - marked for hydro - scanned roots from ground - canopy well developed - several leaders at risk of failure	Private	pruning to remove or reduce risk - multiple dominant stems - include bark at main trunk - canopy well developed - several leaders at risk of failure	
Ross 140	Silver Maple	<i>Acer saccharinum</i>	70	14	marked for hydro - on dominant stem - 2 decaying areas at main union with fungal fruiting bodies present	Private	RECOMMEND REMOVAL TO HOMEOWNER	removed by others
Ross 134	Shadblow Locust	<i>Schistoceca pinnata</i>	28	12	10/10 - canopy health - marked for hydro - Bell Rogers & Hydro service tagged throughout canopy	Private		
Ross 134	White Cedar	<i>Thuja occidentalis</i>	40	8	10/10 - canopy health - marked for hydro - multi stemmed with little structural defects present	Municipal		
Ross 130	White Cedar	<i>Thuja occidentalis</i>	40	8	10/10 - canopy health - marked for hydro	Municipal		
Ross 130	White Cedar	<i>Thuja occidentalis</i>	40	8	10/10 - canopy health - marked for hydro	Municipal		
Ross 130	White Cedar	<i>Thuja occidentalis</i>	40	8	10/10 - canopy health - marked for hydro	Municipal		
Conservation Area	Tree line comprised of Sugar Maple, American Hornbeam, Red Spruce, Black Cherry & multiple dead Ash	various			10/10 - general forest health	Municipal	at dead Ash within striking distance of road - risk to road - location should be marked with caution - RTU or equivalent	Removal as noted
Conservation Area	Ash	<i>Fraxinus</i>	35	10	DEAD	Municipal	REMOVAL	REMOVAL
Conservation Area	Sugar Maple	<i>Acer saccharinum</i>	95	18	Sugar Maple with major trunk decay - tree poses serious liability to public & structure	Municipal	REMOVAL	REMOVAL
Ross 130	Black Cedar	<i>Thuja occidentalis</i>	40	8	10/10	Shared		
Ross 130	Black Cedar	<i>Thuja occidentalis</i>	40	8	10/10	Shared		
Ross 130	Black Cedar	<i>Thuja occidentalis</i>	40	8	10/10	Shared		
Ross 130	Black Cedar	<i>Thuja occidentalis</i>	40	8	10/10	Shared		
Ross 130	Black Cedar	<i>Thuja occidentalis</i>	40	8	10/10	Shared		
Ross 130	Black Cedar	<i>Thuja occidentalis</i>	40	8	10/10	Shared		
Ross 130	Black Cedar	<i>Thuja occidentalis</i>	40	8	10/10	Shared		
Ross 130	Black Cedar	<i>Thuja occidentalis</i>	40	8	10/10	Shared		
Ross 130	Black Cedar	<i>Thuja occidentalis</i>	40	8	10/10	Shared		
Ross 130	Black Cedar	<i>Thuja occidentalis</i>	40	8	10/10	Shared		
Ross 130	Black Cedar	<i>Thuja occidentalis</i>	40	8	10/10	Shared		
Ross 130	Black Cedar	<i>Thuja occidentalis</i>	40	8	10/10	Shared		

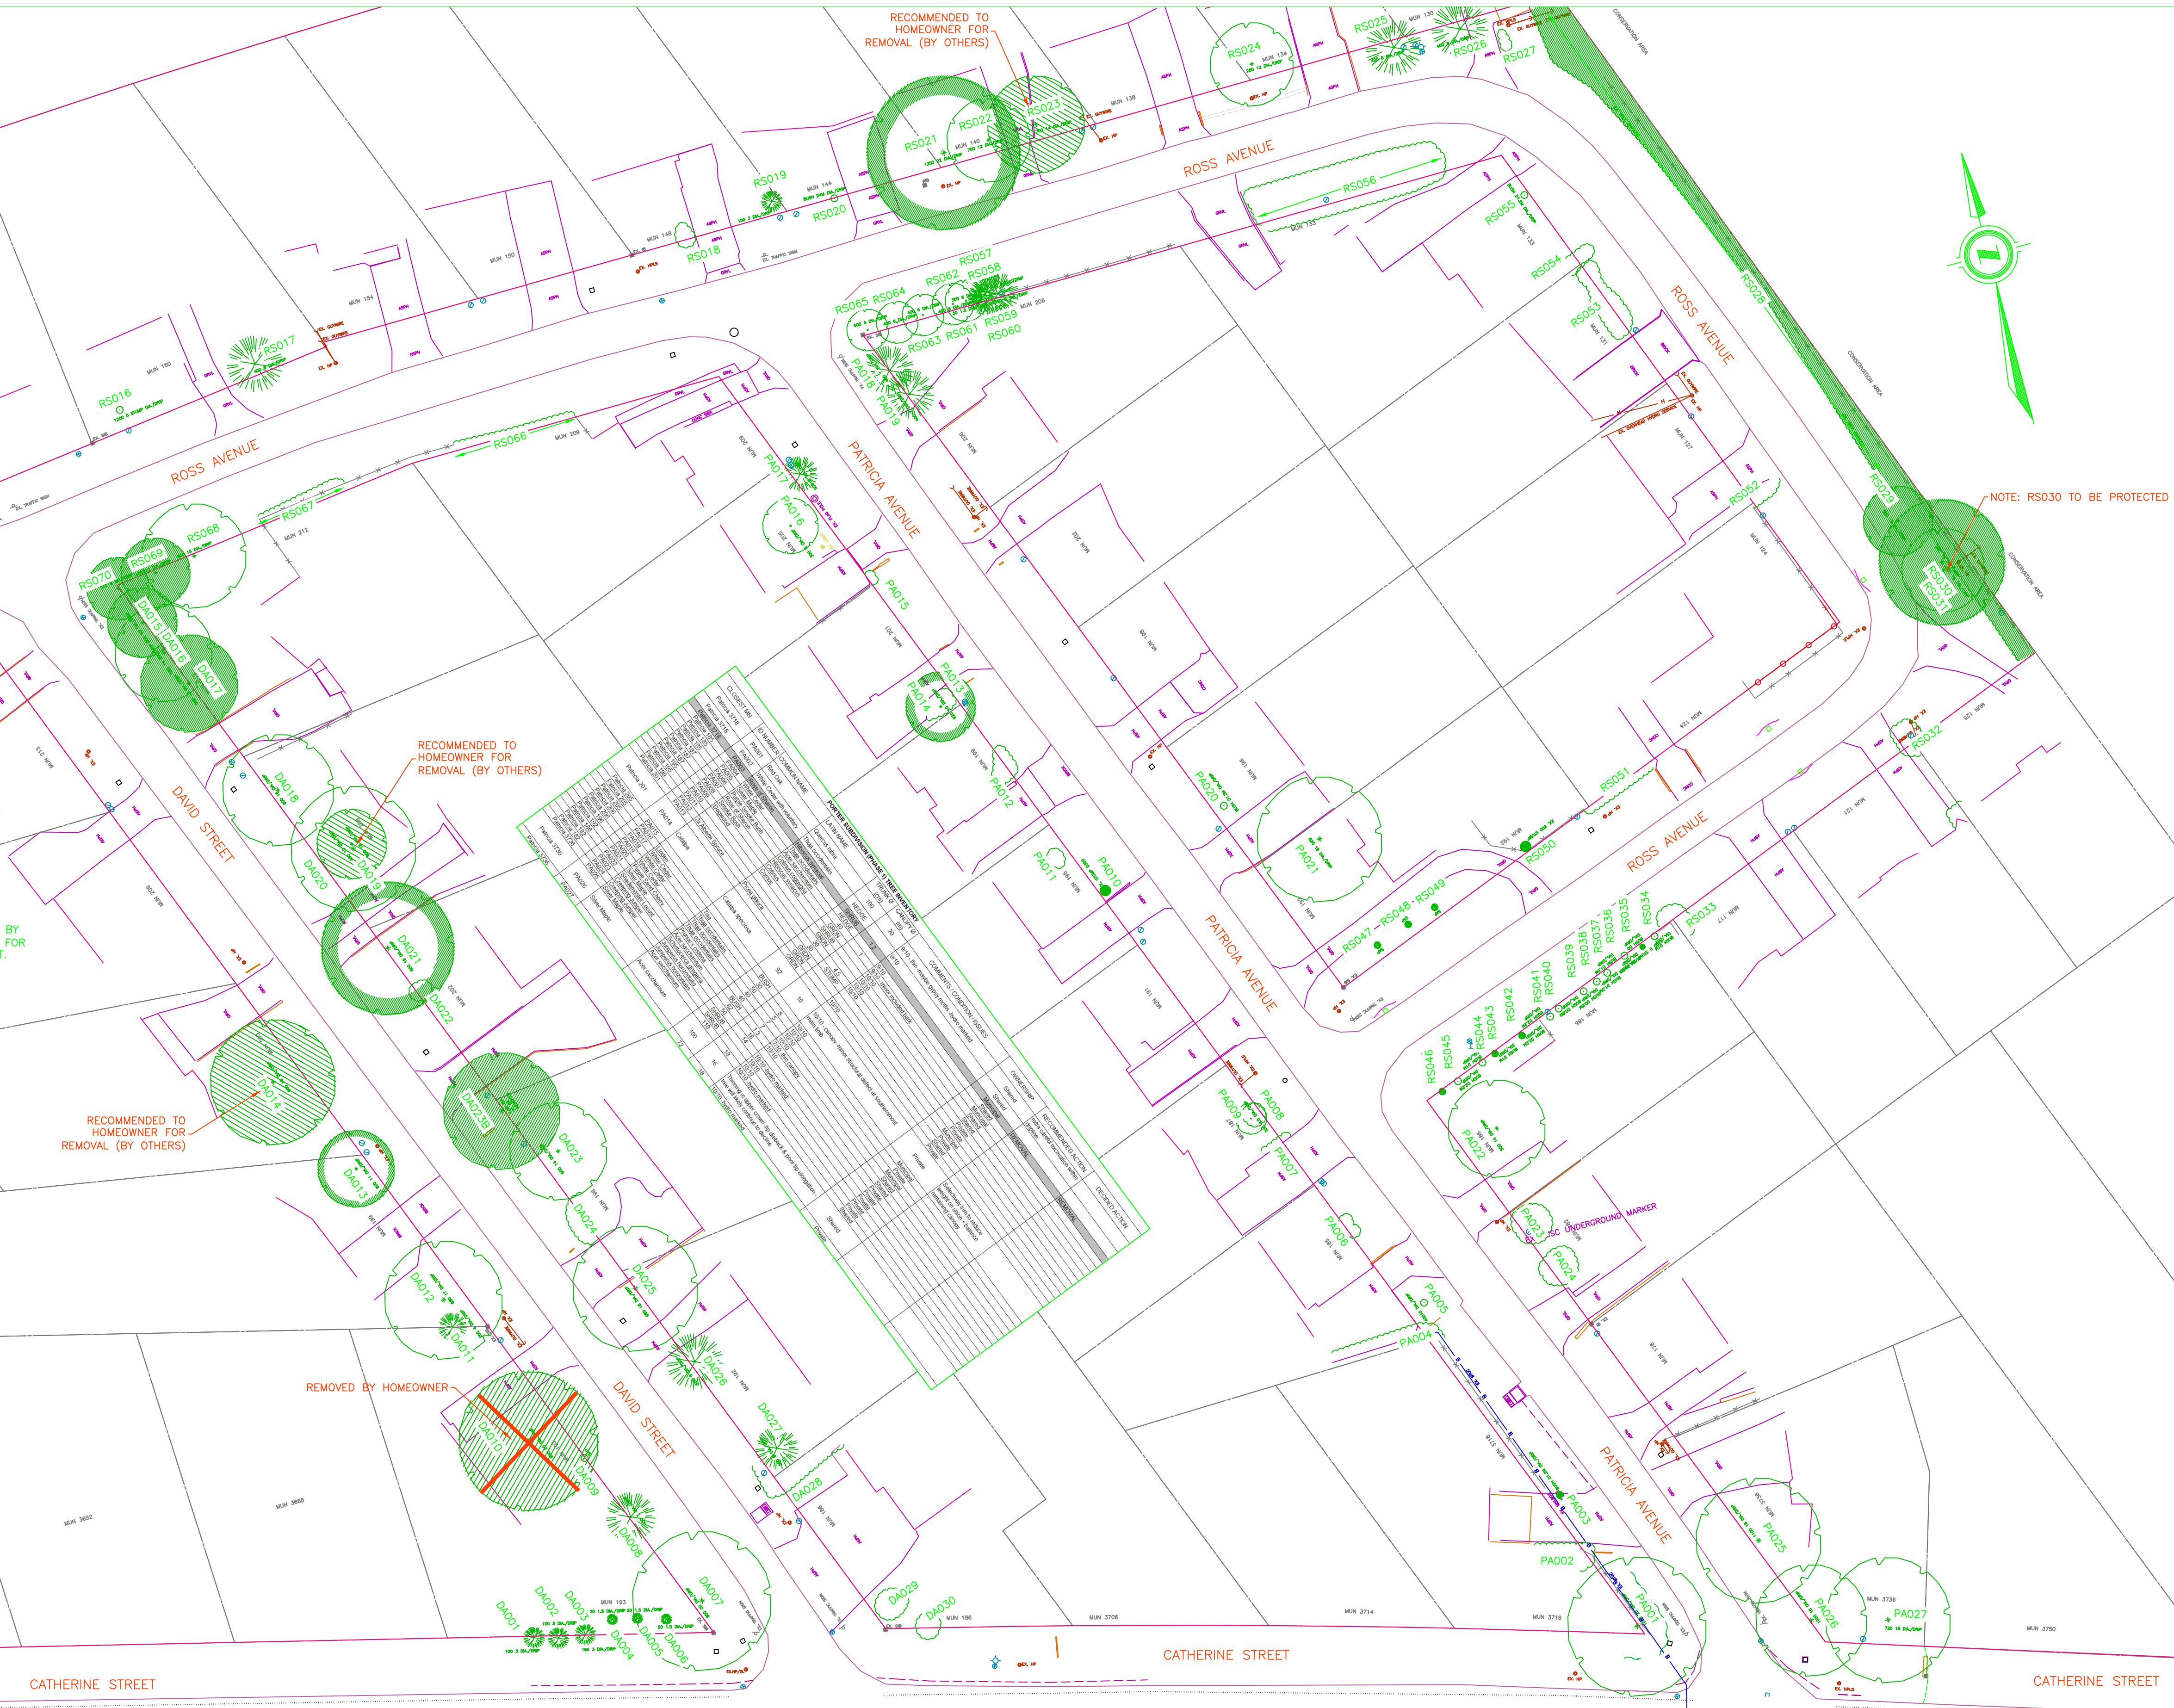

EXISTING SERVICES	DRAWING # / SOURCE	DATE	AS CONSTRUCTED SERVICES	COMPLETION	DETAILS	No.	REVISIONS	DATE	CONSULTANT
					DESIGN BY RAB	1	50% SUBMISSION	MAY 1/20	DEVENG
					DRAWN BY RAB	2	ECA SUBMISSION	DEC 8/20	DEVENG
					CHECKED BY JS	3	ISSUED FOR TENDER	??? ????	DEVENG
					F.B.K. ***				

CONSULTANT OR DIVISION

London Office  
41 Adelaide St. N., Unit 71  
(519) 672-8310

Paris Office  
31 Mechanic St., Unit 301  
(519) 442-1441

**development engineering**  
(London) Limited

CONSULTING CIVIL ENGINEERS

ENGINEER'S STAMP

**MUNICIPALITY OF THAMES CENTRE**

SCALE

SCALE - 1:500

TITLE

PORTER SUBDIVISION  
WATERMAIN REPLACEMENT AND ROAD  
RECONSTRUCTION, DORCHESTER, ON

PROJECT No.  
**DEL20-003A**

SHEET No.  
**41**

PLAN FILE No.

Smith Apr/23/22-2:14pm DEL20-003 TREE A.dwg

FILE: DEL20-003 TREE A.DWG